


**NOTE: FOR GENERAL NOTES, SEE STD. DETAIL 71D-18 & 71D-19.**

— PLAN —

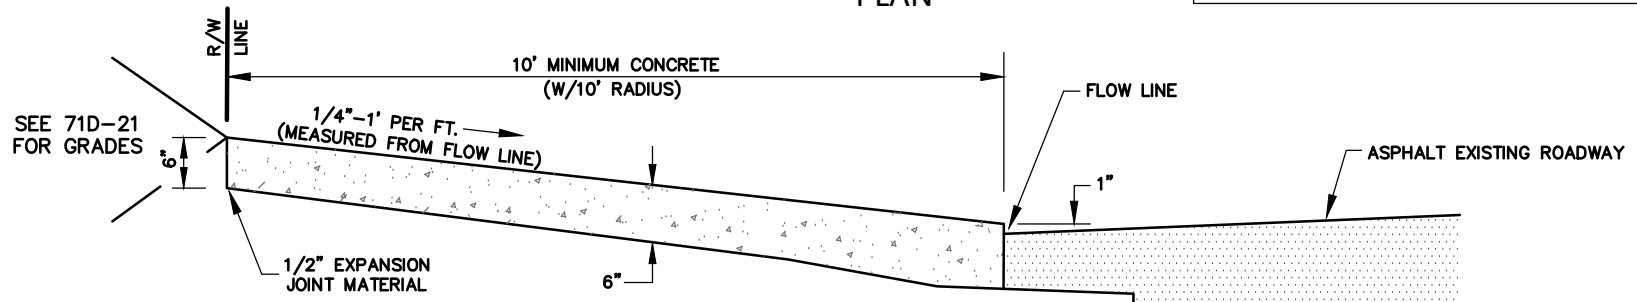

NOTE: FOR NON RESIDENTIAL USE ON STREETS WITHOUT CURB AND GUTTER

SECTION A-A

REVISED	DATE: 3/10/2023	<h2 style="margin: 0;">Standard Detail</h2> <h3 style="margin: 0;">Concrete Driveway Entrance</h3> <h3 style="margin: 0;">10' Radius - No Curb</h3>	OFFICE OF THE
	SCALE: NONE		<b>CITY ENGINEER</b>
	DRAWN BY: DAM,EZ, MB,AB		GASTONIA, N.C.
	CHECKED BY: JKL, TAJ		FILE NO. <span style="font-size: 1.2em;"><b>71D-16A</b></span>
	CITY ENGINEER: GVS		