


NOTES:

- 1. DRY UTILITIES TO BE PLACED IN REAR ALLEY.
- 2. NO ON STREET PARKING ALLOWED.
- 3. DUCTILE IRON WATER MAIN REQUIRED FOR THIS SECTION.

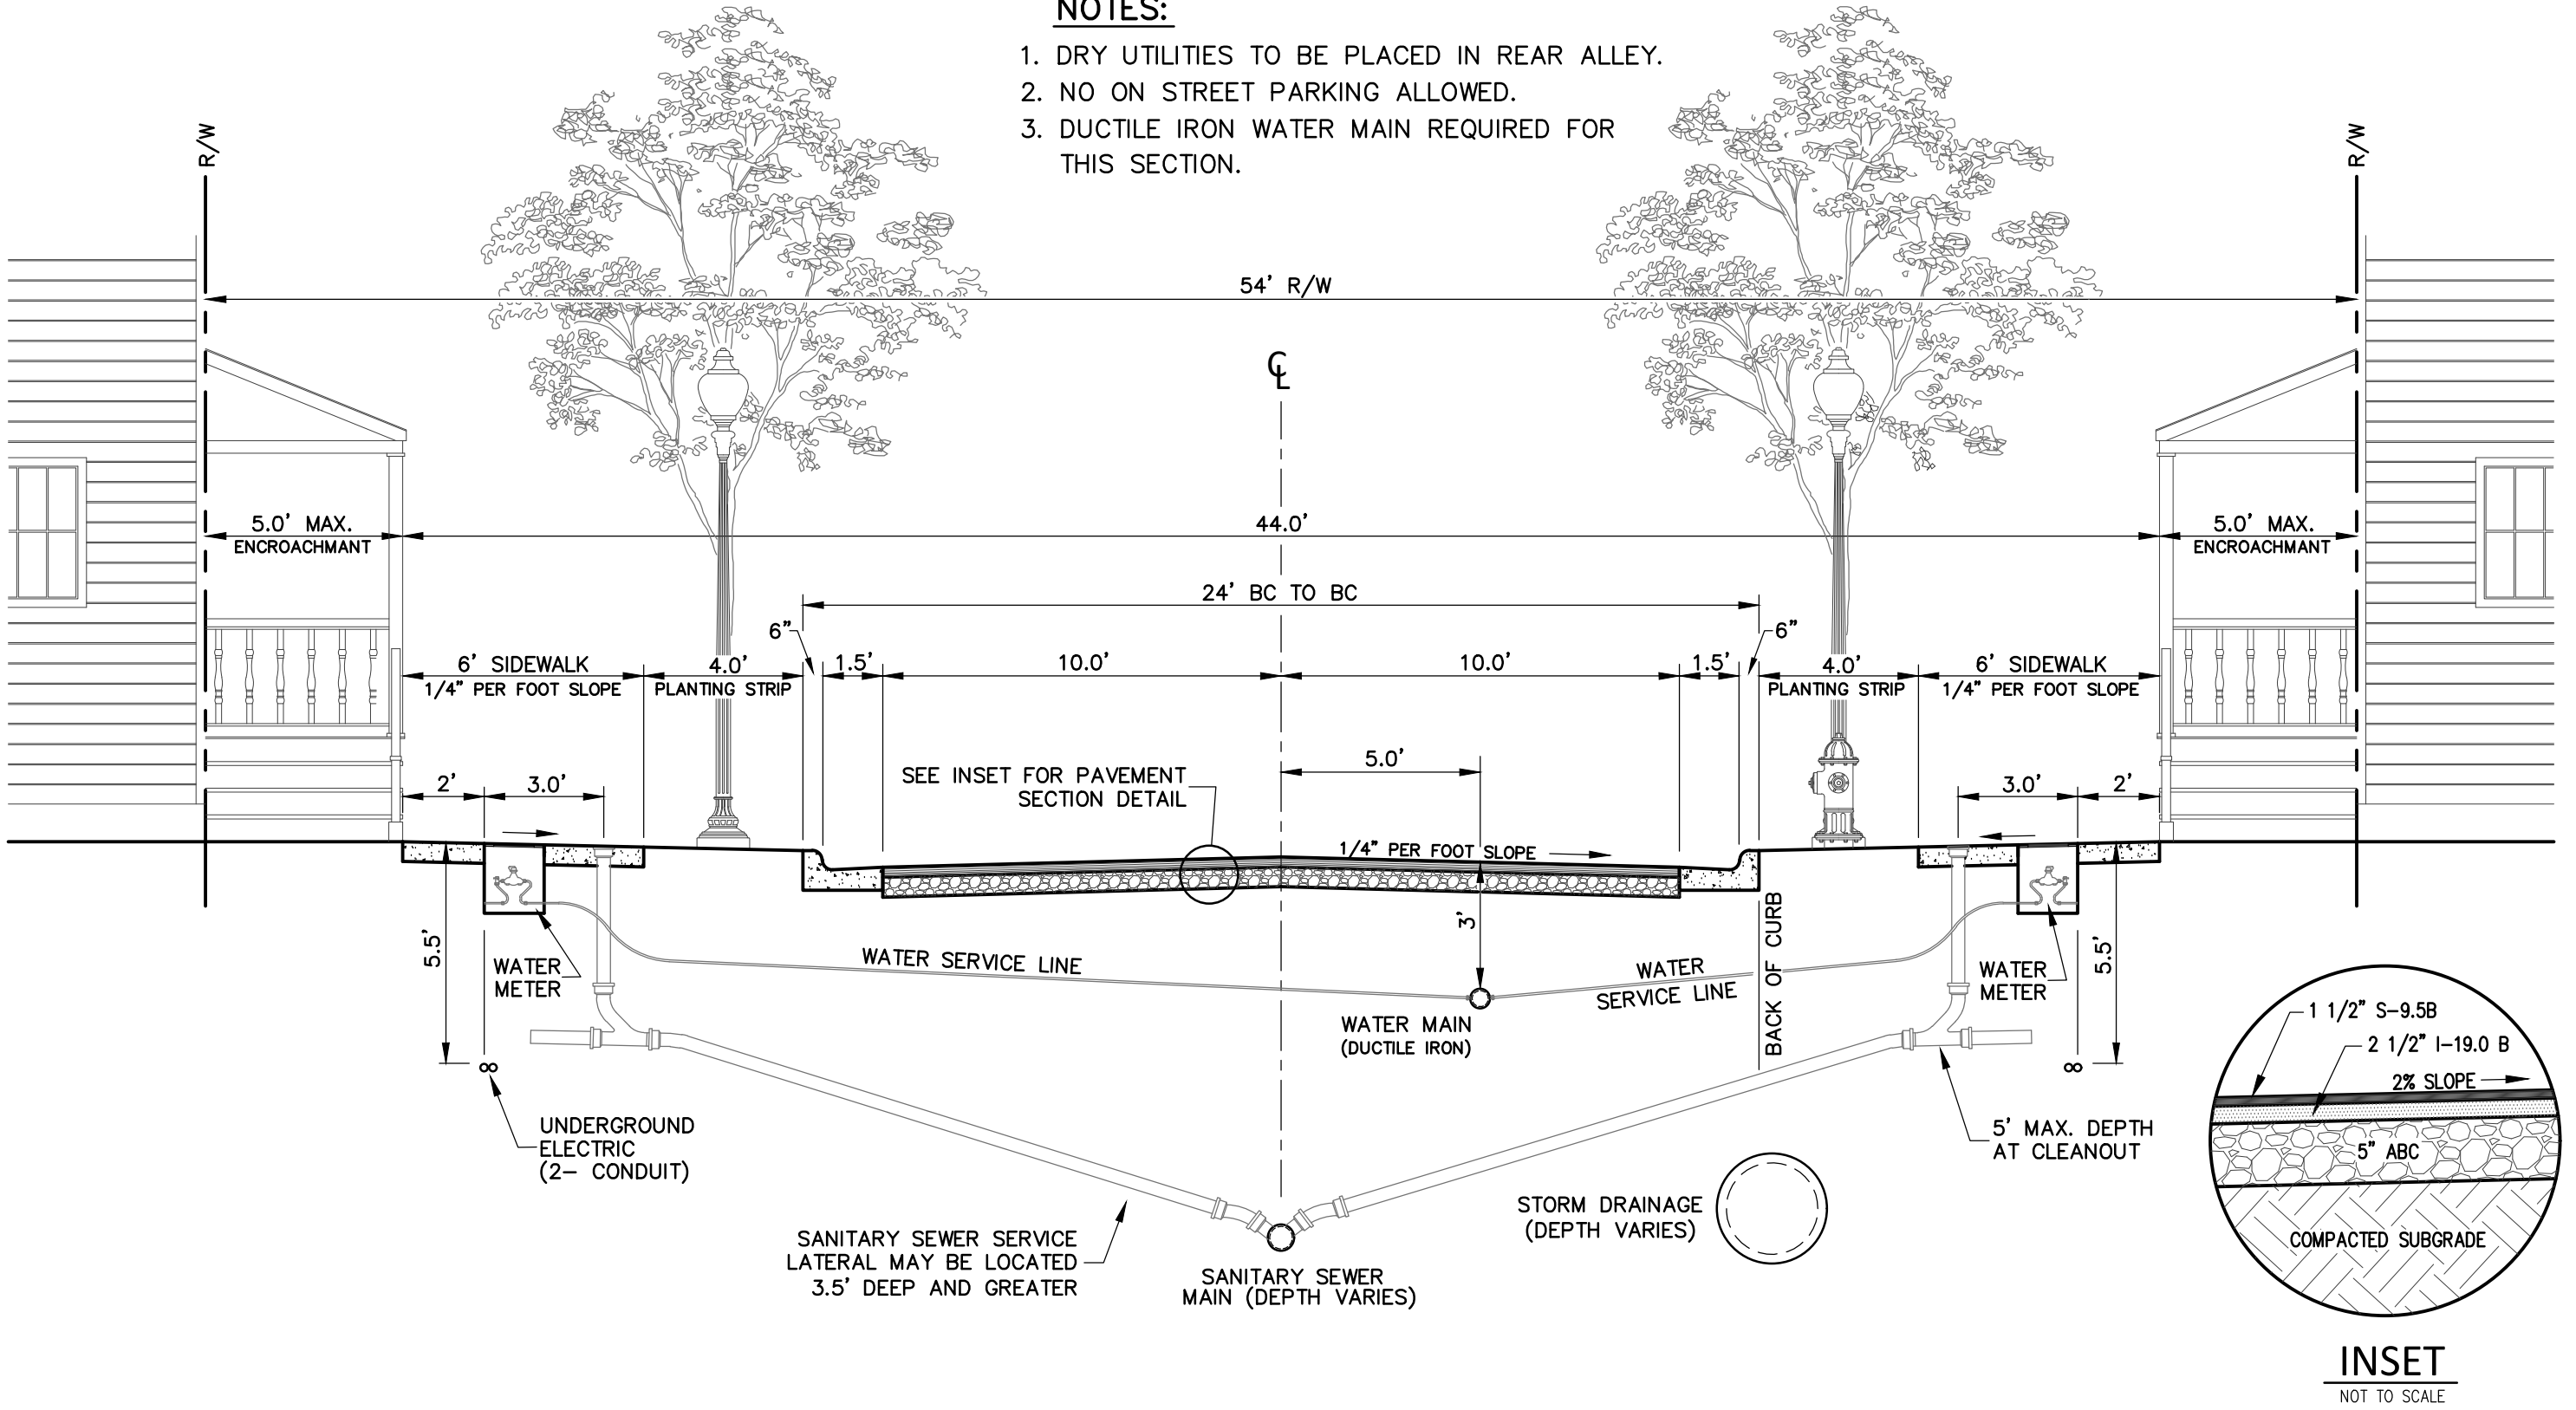

REVISED	DATE: 07/13/2021
2/15/2023	SCALE: NONE
	DRAWN BY: MGB, TAJ
	CHECKED BY: TAJ
	CITY ENGINEER: GVS



STANDARD DETAIL - R2D2

STREET PAIRED WITH REAR ALLEY

ST-54-20

OFFICE OF THE

CITY ENGINEER

GASTONIA, N.C.