


NOTE: ALLOW 4'-0" FOR REAR OVERHANG

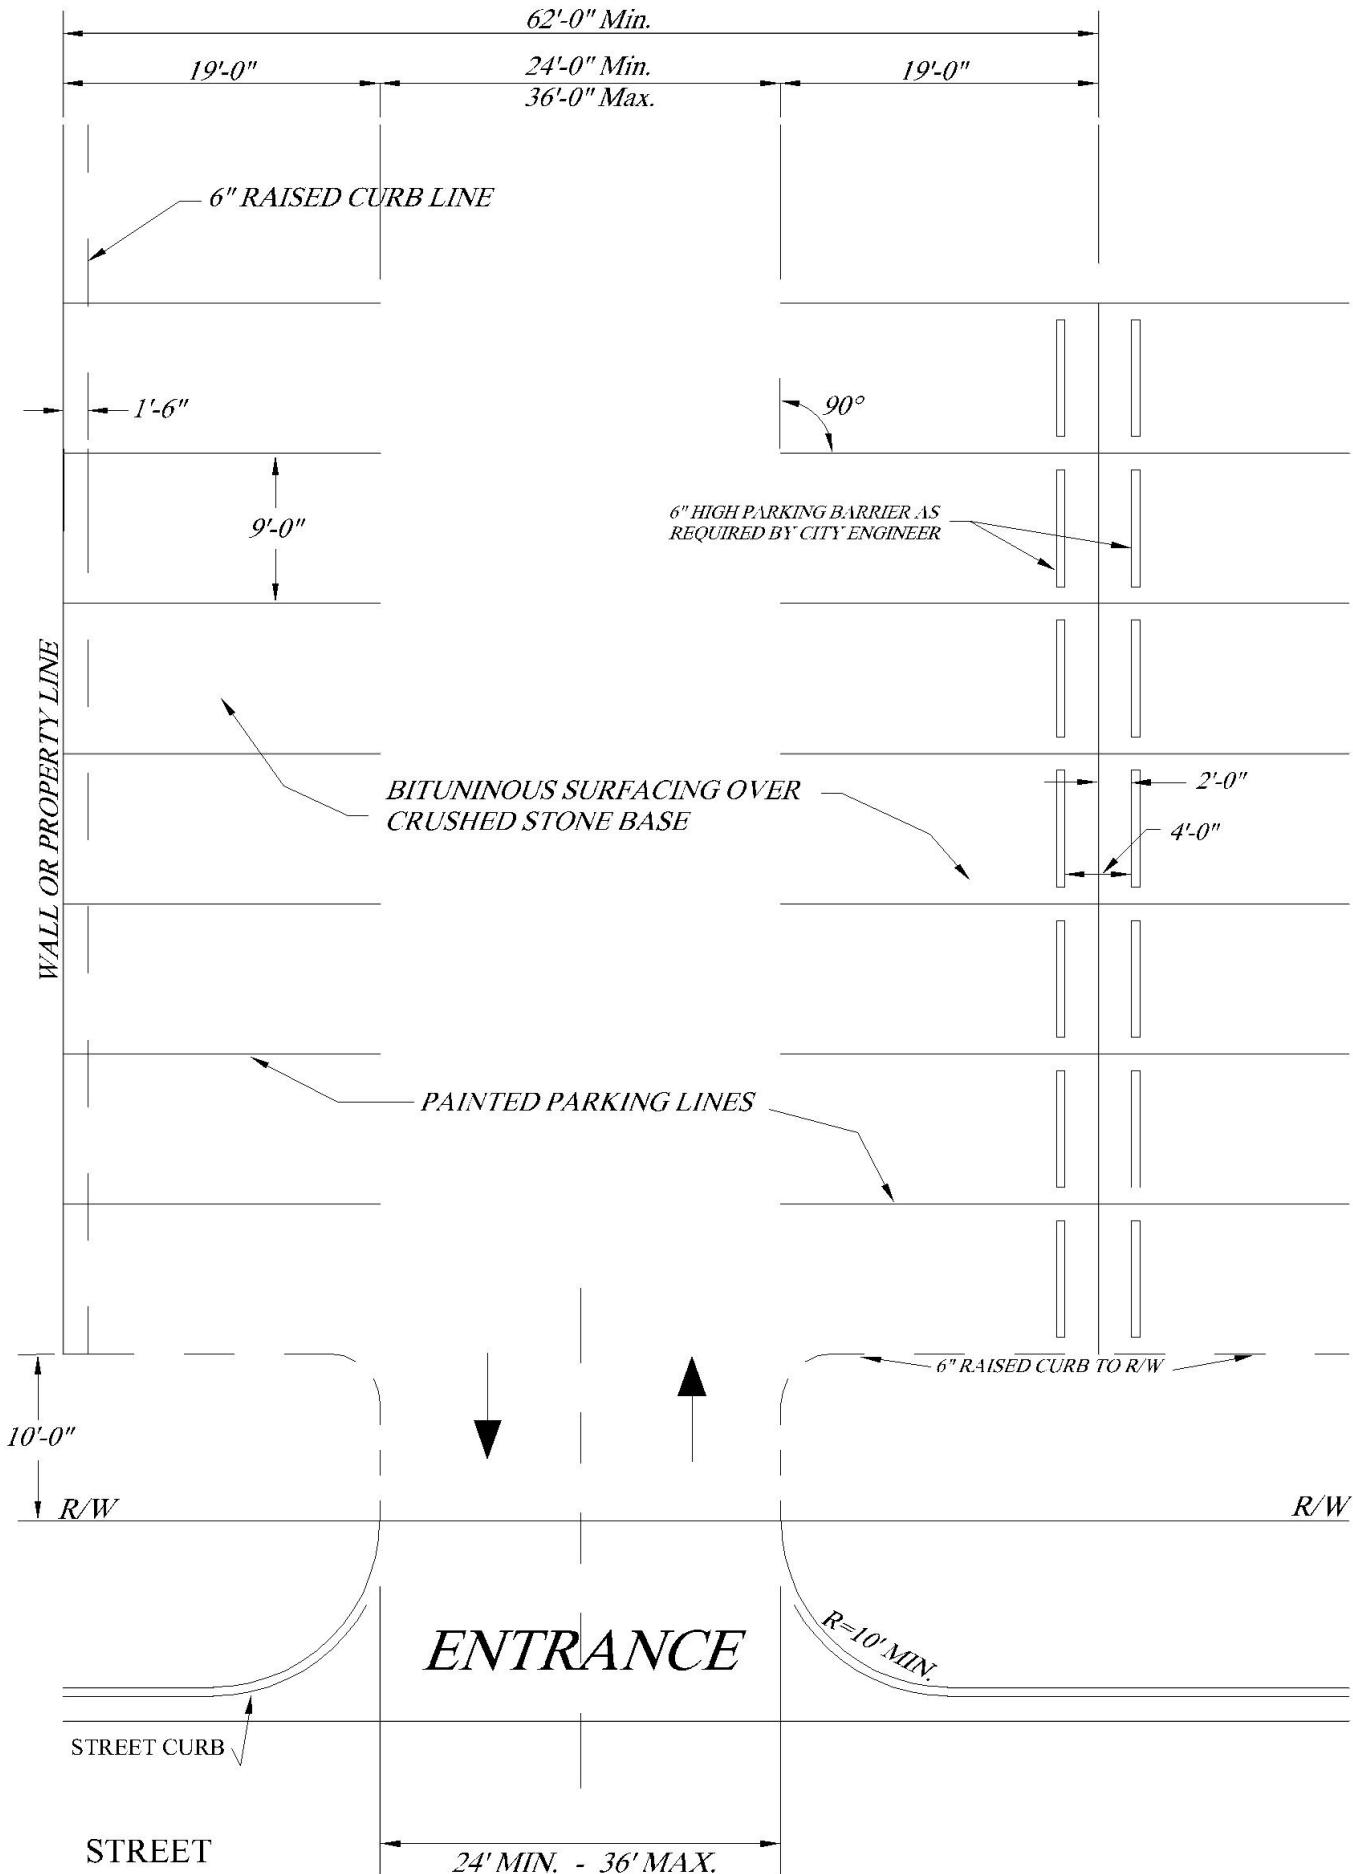

REVISED F.B. PG. DATE: 11-1-00

SCALE: NONE

DRAWN BY: BMP

CHECKED BY: DFD

CITY ENGINEER: JPB

STANDARD DETAIL

PARKING PLAN 90° PARKING

OFFICE OF THE
CITY ENGINEER
GASTONIA, N.C.

FILE NO. 71A-3