
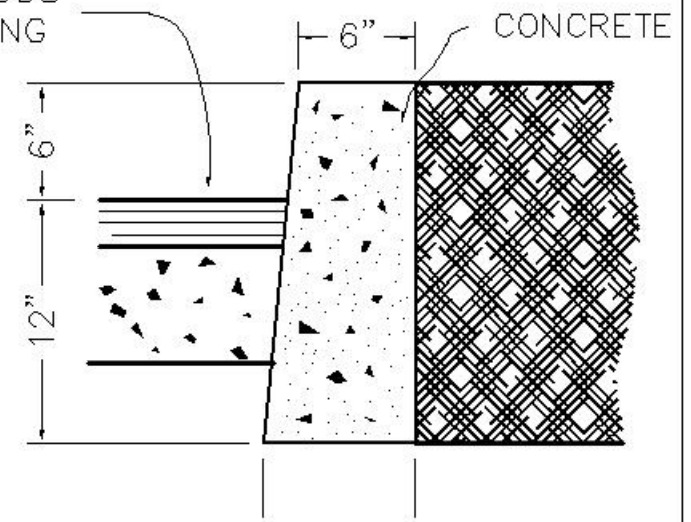
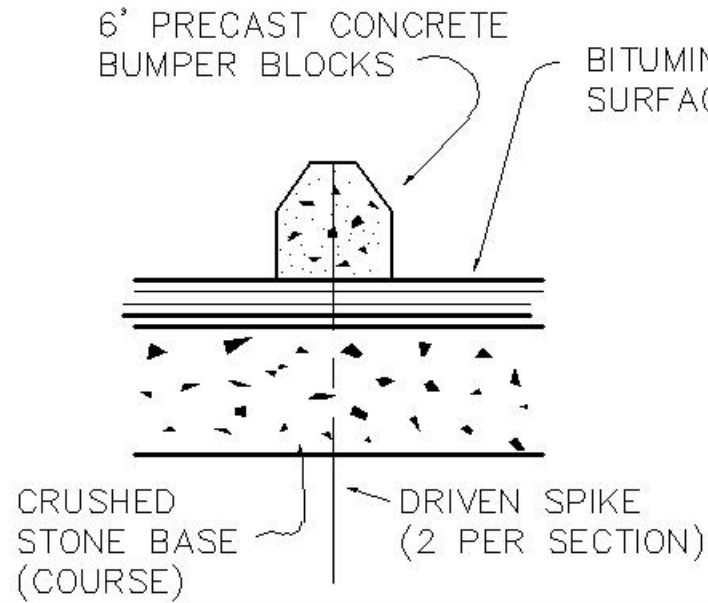
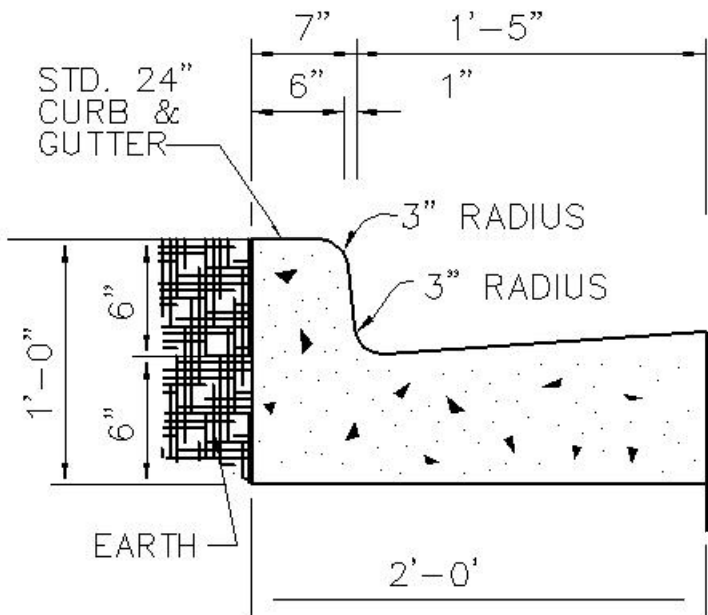


NOTE: WOOD AND METAL POSTS SHALL NOT BE USED AS MEDIAN BARRIERS OR WHEEL STOPS.

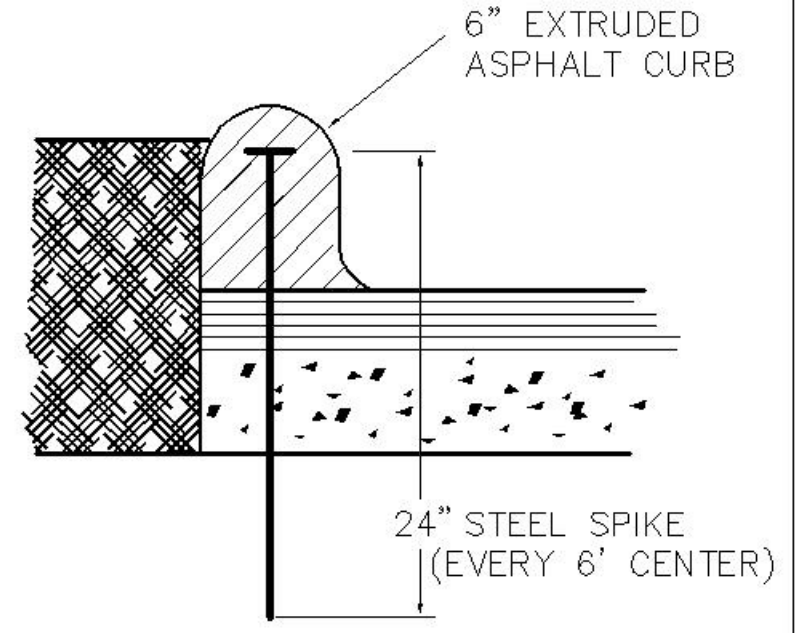

REVISED	F.B.	PG.	DATE: 3-6-74
7/9/85			SCALE: NTS
			DRAWN BY: R.M.N.
			CHECKED BY: NBM, FAP
			CITY ENGINEER: DEC

STANDARD DETAIL

PARKING BARRIER SECTIONS

OFFICE OF THE
CITY ENGINEER
GASTONIA, N.C.

FILE NO. **71A-8**