


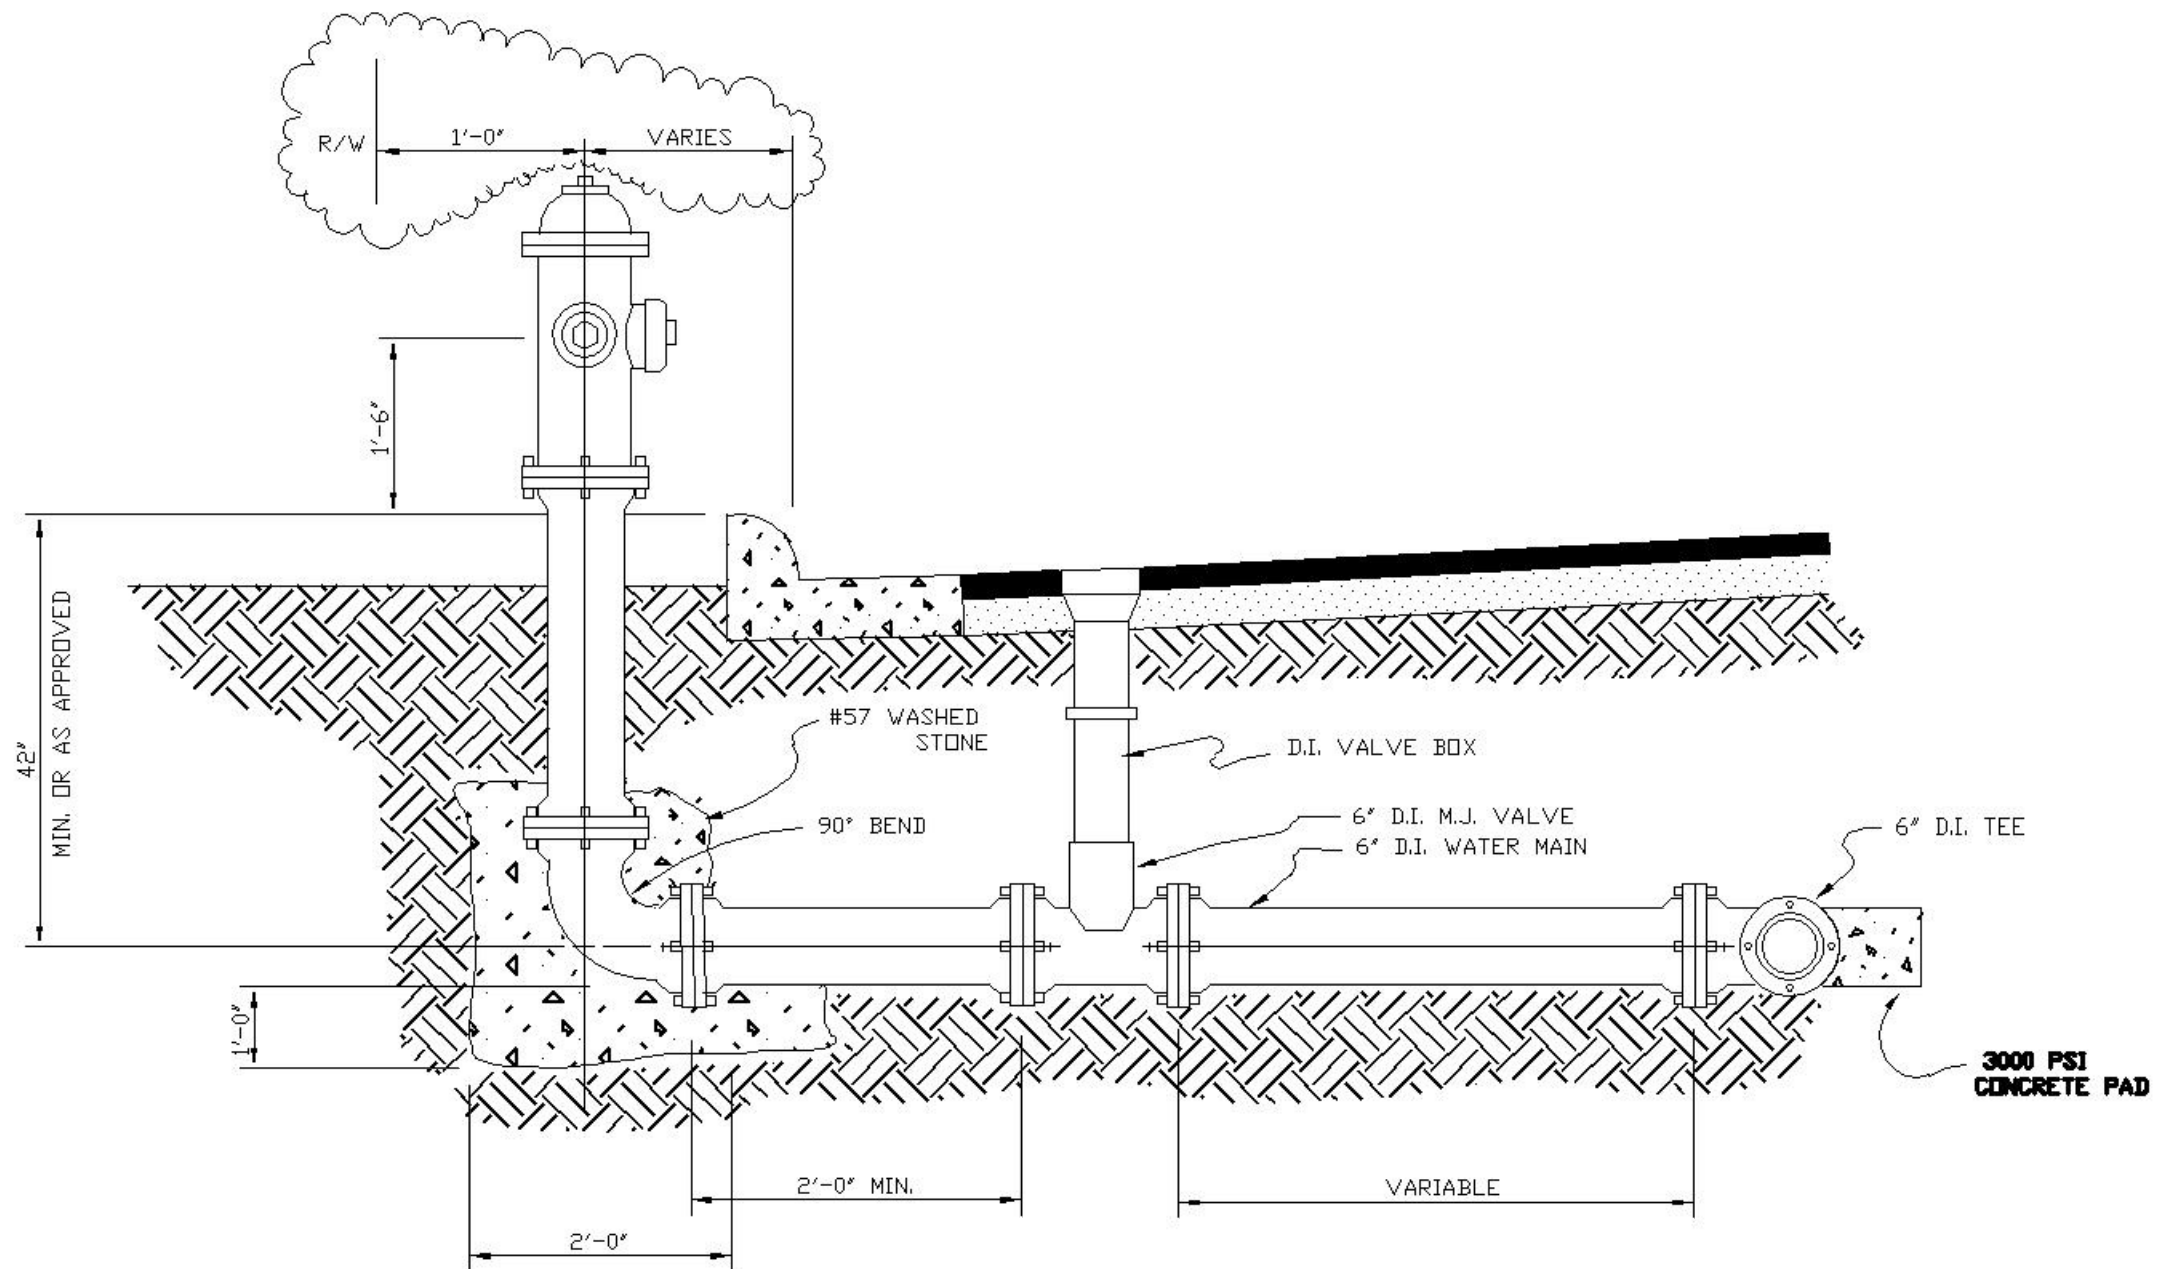

REVISED	F.B.	PG.	DATE: 3-18-74
12-6-84			SCALE: NTS
5-29-97			DRAWN BY: R.M.N.
2-02-01			CHECKED BY: NBM,FAP
2-08-05			CITY ENGINEER: JPB

STANDARD DETAIL

STANDARD FIRE HYDRANT INSTALLATION
FOR WATER MAIN IN STREET

OFFICE OF THE
CITY ENGINEER
GASTONIA, N.C.

FILE NO. **71B-8**