


METER BOX MAY BE USED FOR
BEHIND CURB INSTALLATIONS

THE GRADE WILL HAVE TO BE
ADJUSTED UP TO A DEPTH
SUITABLE FOR WATER METER
BOX DEPTH.

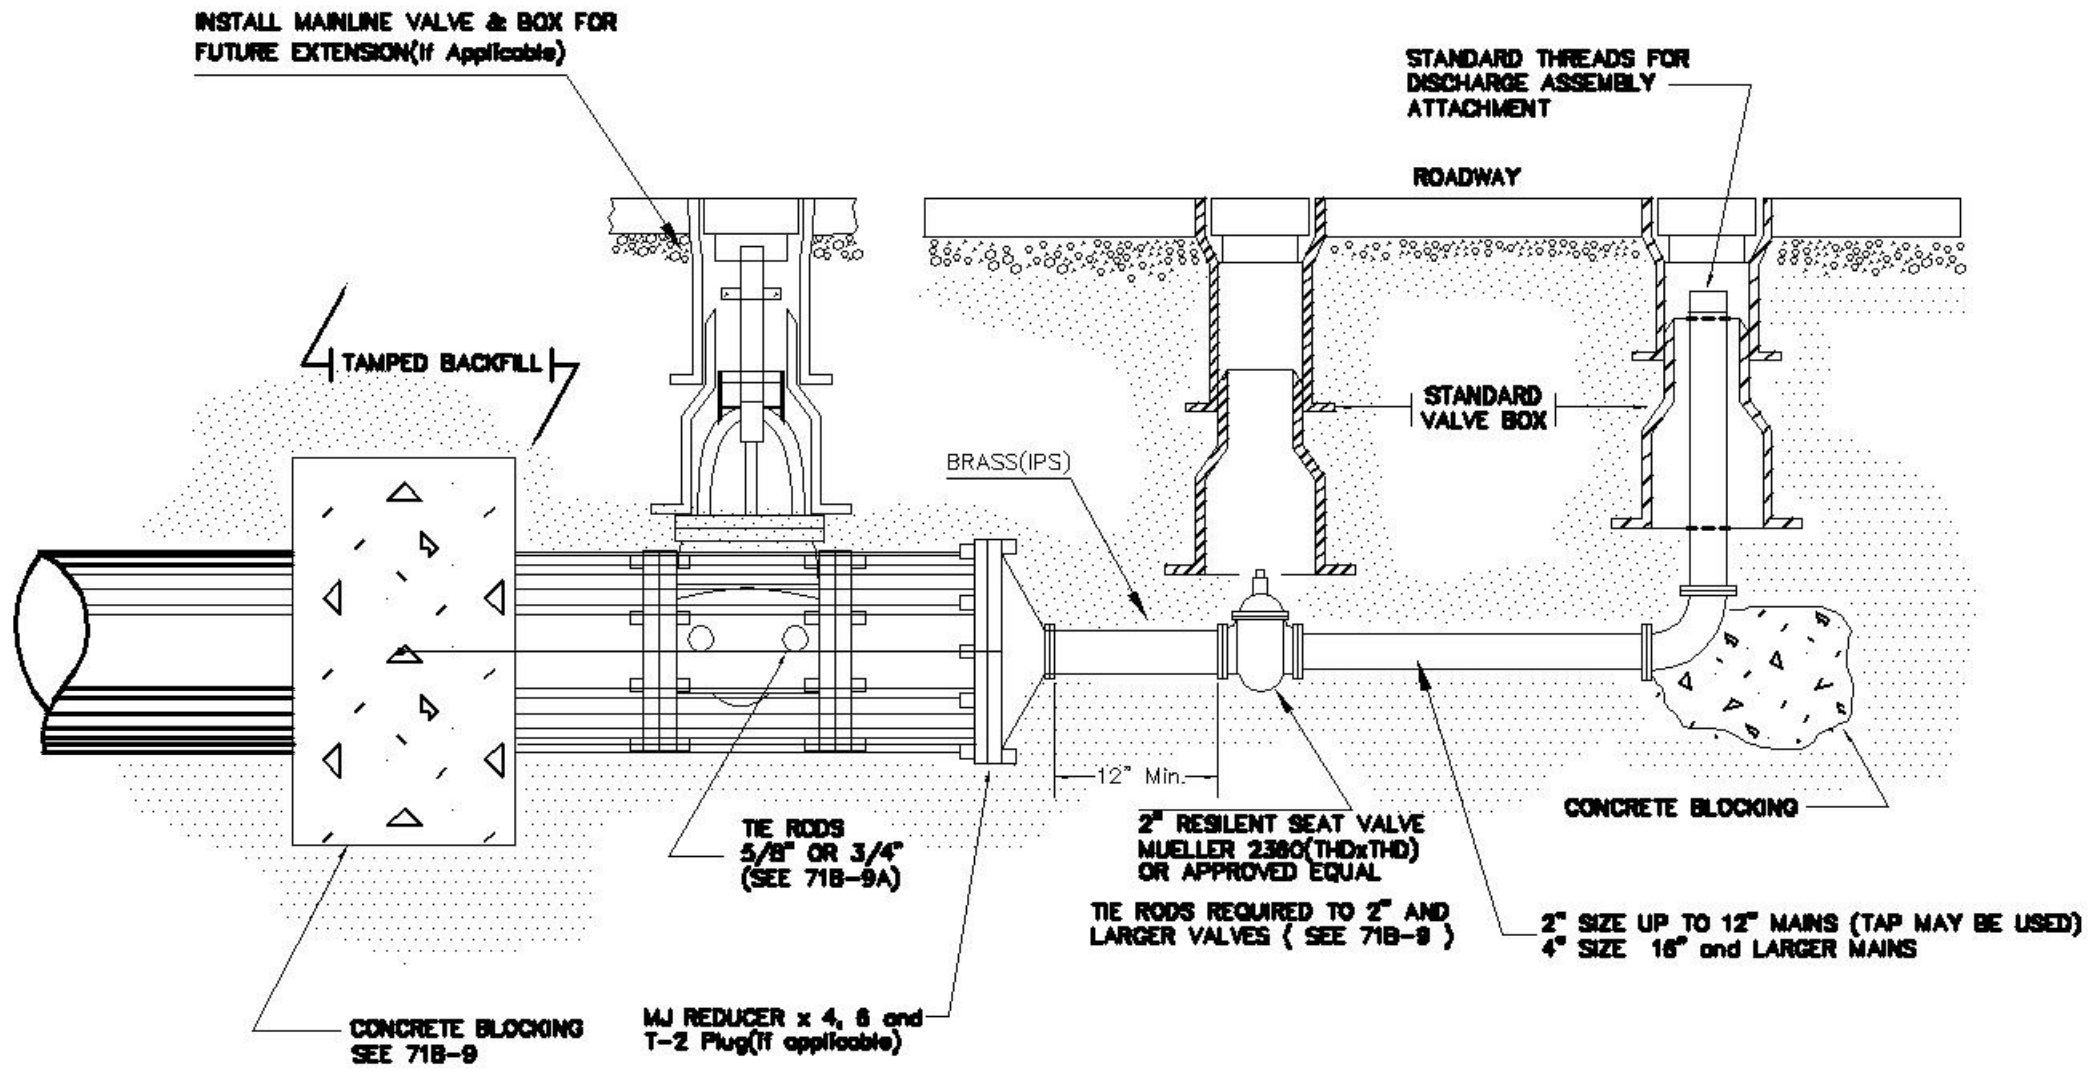

REVISED	F.B.	PG.	DATE: 8-17-83
12-6-84			SCALE: NONE
1-23-89			DRAWN BY: HAM
2-02-01			CHECKED BY: DCC,FAP
2-11-05			CITY ENGINEER: DEC,JPB

STANDARD DETAIL

BLOW OFF

OFFICE OF THE
CITY ENGINEER
GASTONIA, N.C.

FILE NO. **71B-9B**