


NOTE:
DRAINAGE TO EACH FILTER
IS TYPICALLY 1.0 cgs ±

SEE STANDARD DETAIL
71C-33 FOR NOTES

— PLAN VIEW —
(NOT TO SCALE)

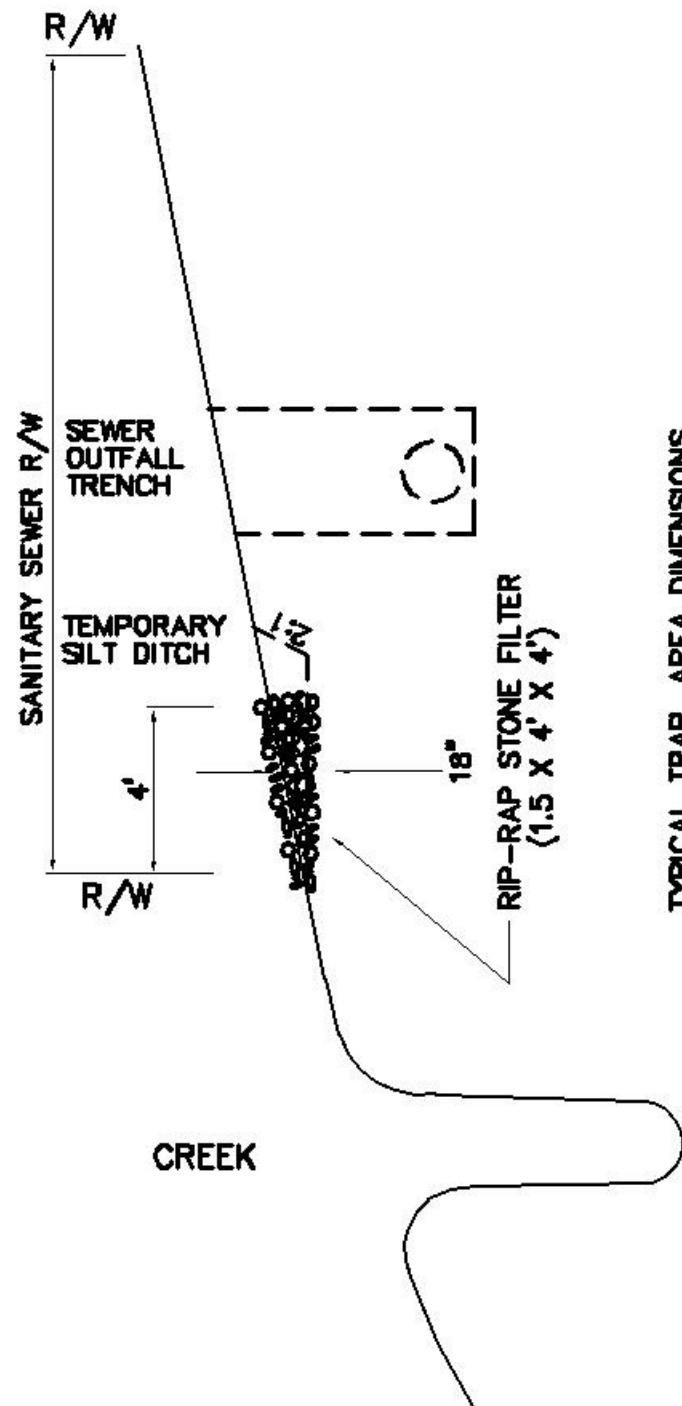

TYPICAL TRAP, AREA DIMENSIONS
(1.5' X 5' X 10')

SEE STANDARD DETAIL 71C-33
FOR NOTES

— PROFILE —
(NOT TO SCALE)

REVISED	F.B.	PG.	DATE: 10-3-88
			SCALE: NOT TO SCALE
			DRAWN BY: JDH
			CHECKED BY: PNR,FAP
			CITY ENGINEER: DEC

STANDARD DETAIL

**PERIMETER SILT DITCH WITH SEDIMENT TRAP
FOR SANITARY SEWER OUTFALL CONSTRUCTION**

OFFICE OF THE
CITY ENGINEER
GASTONIA, N.C.

FILE NO. **71C-32**