


"A" ← — PLAN —

NOTE: FOR GENERAL NOTES, SEE STD. DETAIL 71D-18 & 71D-19.

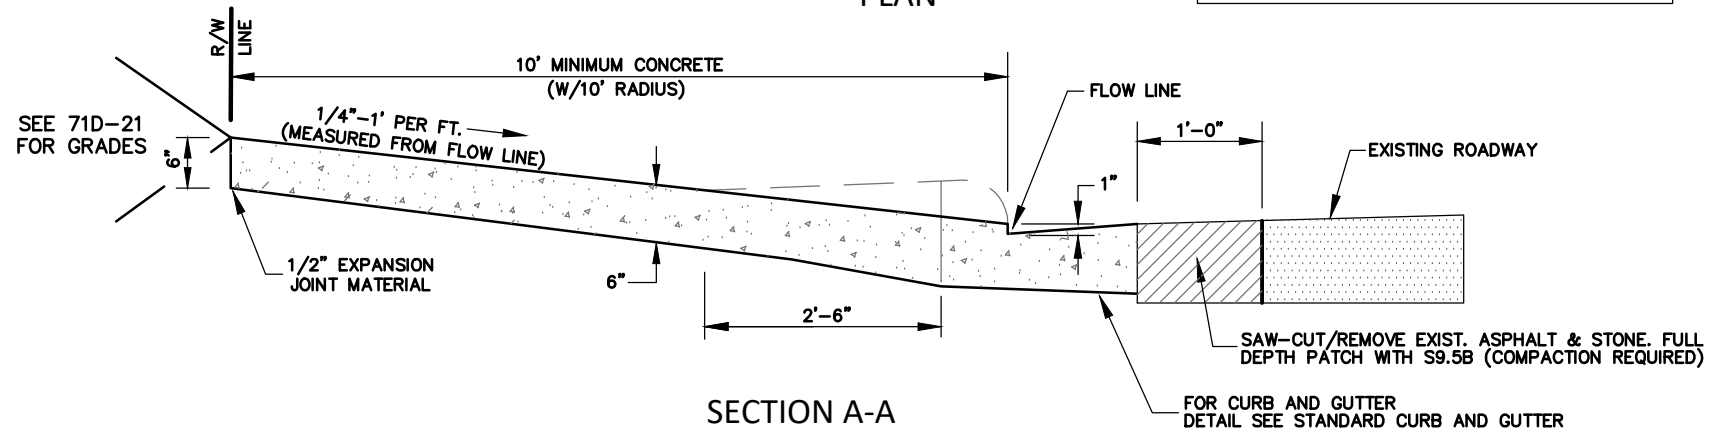

SECTION A-A

REVISED		DATE: 2-7-74
9/6/68	2/04/15	SCALE: NONE
9/70	1/12/23	DRAWN BY: DAM,EZ, MB
2/7/74		CHECKED BY: NBM, FAP, TAJ
8/23/85		CITY ENGINEER: JPB, CCB
1/5/95		
5/30/97		

Standard Detail
Concrete Driveway Entrance
10' Radius

OFFICE OF THE
CITY ENGINEER
 GASTONIA, N.C.

FILE NO. **71D-16**