



NOTE: FOR GENERAL NOTES, SEE STD. DETAIL 71D-18 & 71D-19.

"A" ← — PLAN —

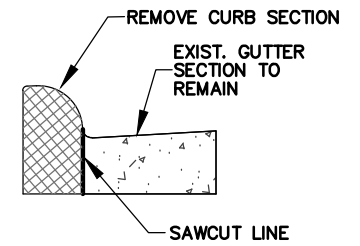

SECTION B-B

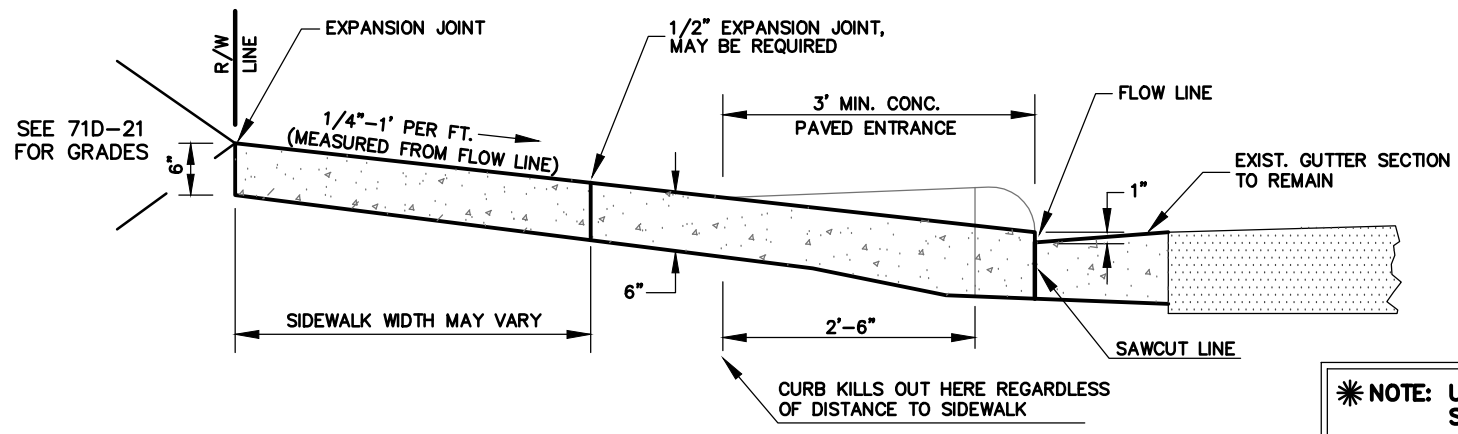

SECTION A-A

✳ NOTE: USE OF THIS METHOD REQUIRES SPECIAL APPROVAL BY CITY.

REVISED 8/23/85 1/05/95 5/30/97 1/07/15	DATE: 4-15-74	Standard Detail	OFFICE OF THE CITY ENGINEER GASTONIA, N.C.
	SCALE: NONE		
	DRAWN BY: PNR, EZ, MB	✳ Alternate Concrete Residential Driveway Entrance	FILE NO. 71D-17A
	CHECKED BY: NBM, GVS, TAJ		
	CITY ENGINEER: JPB, CCB		