


"A" ← — PLAN —

NOTE: FOR GENERAL NOTES, SEE STD. DETAIL 71D-18 & 71D-19.

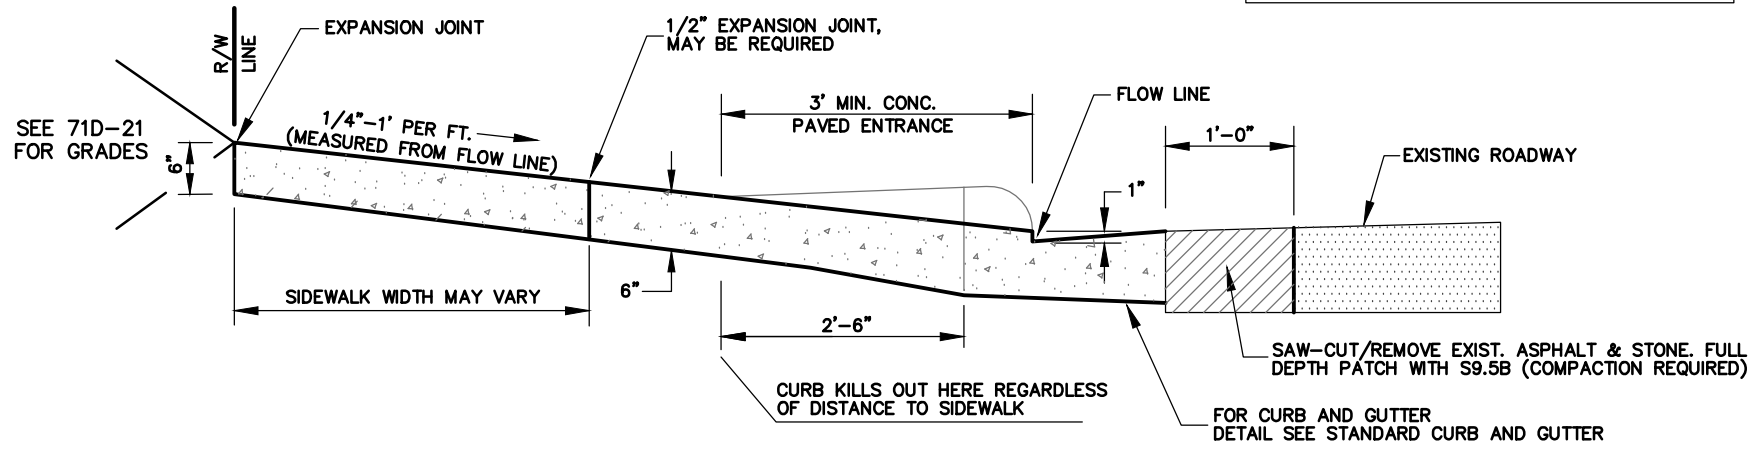

SECTION A-A

REVISED	DATE: 4-15-74	Standard Detail	OFFICE OF THE
8/23/85 1/05/95 5/30/97 1/07/15	SCALE: NONE		CITY ENGINEER
	DRAWN BY: PNR, EZ, MB	Concrete Residential Driveway Entrance	GASTONIA, N.C.
	CHECKED BY: NBM, GVS, TAJ		FILE NO.
	CITY ENGINEER: JPB, CCB		71D-17