


TYPE "C" DRIVEWAY
(ALTERNATE)

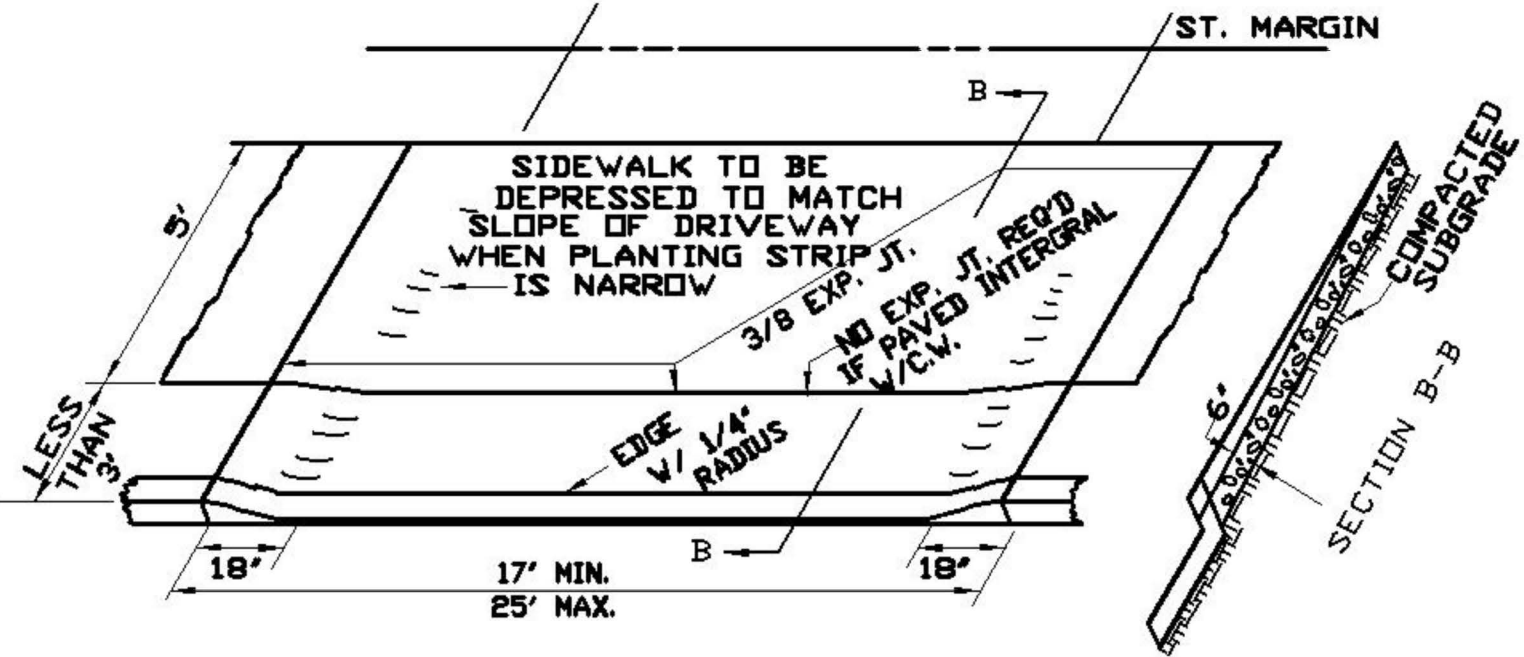

STANDARD DETAIL
 CONCRETE DRIVEWAY - TYPE "C"
 (FOR EXIST. ENTRANCES OF THIS TYPE ONLY,
 NOT FOR NEW CONSTRUCTION.)

OFFICE OF THE
 CITY ENGINEER
 GASTONIA, N.C.

FILE NO. **71D-20**

REVISED	F.B.	PG.	DATE: 4-11-74
8/23/85			SCALE: NONE
30/5/97			DRAWN BY: PNR
			CHECKED BY: NBM
			CITY ENGINEER: JPB