


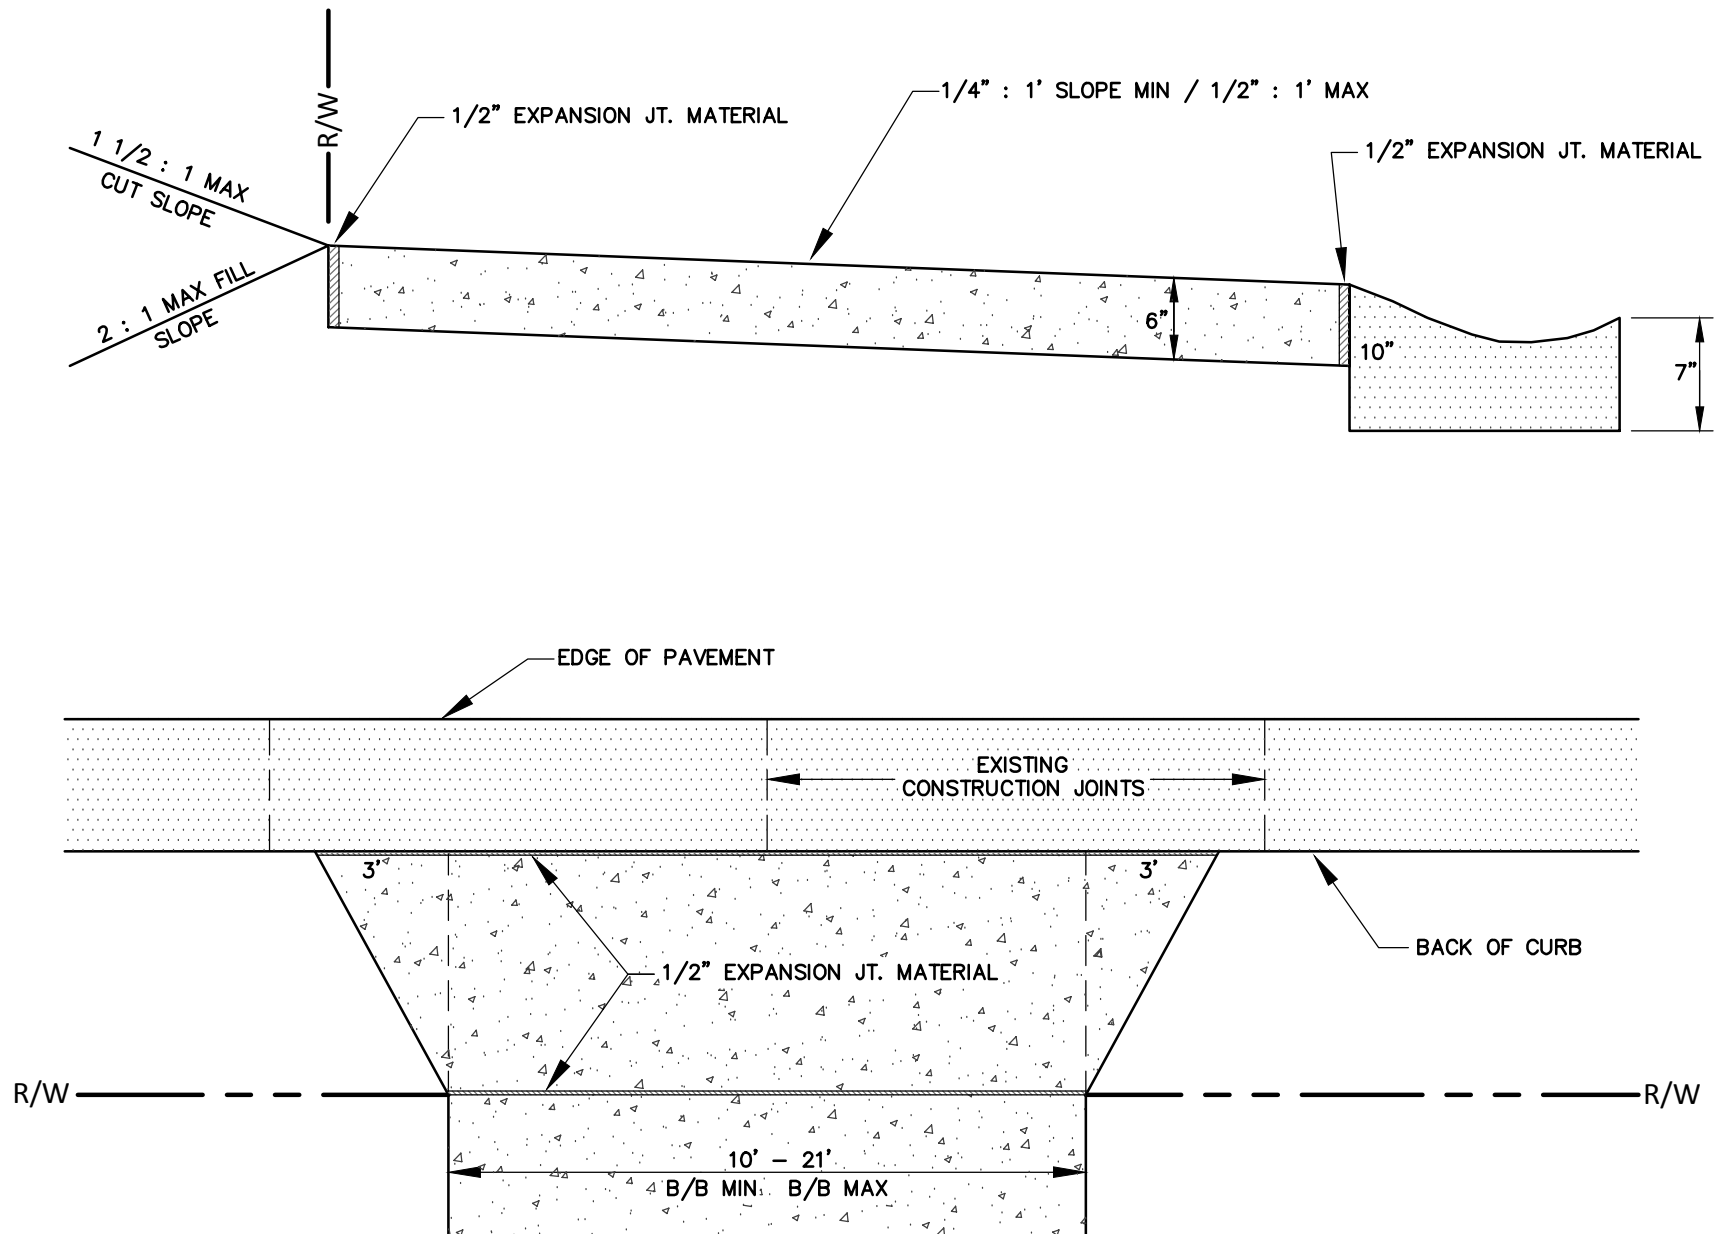

REVISED		DATE: 10-14-97	Standard Detail Concrete Driveway Entrance Valley Curb - Residential Drive	OFFICE OF THE	
3/17/05 1/19/16		SCALE: NONE		CITY ENGINEER	
		DRAWN BY: DS, MGB		GASTONIA, N.C.	
		CHECKED BY: FAP, JB		FILE NO.	71D-20B
		CITY ENGINEER: JPB, CCB			