




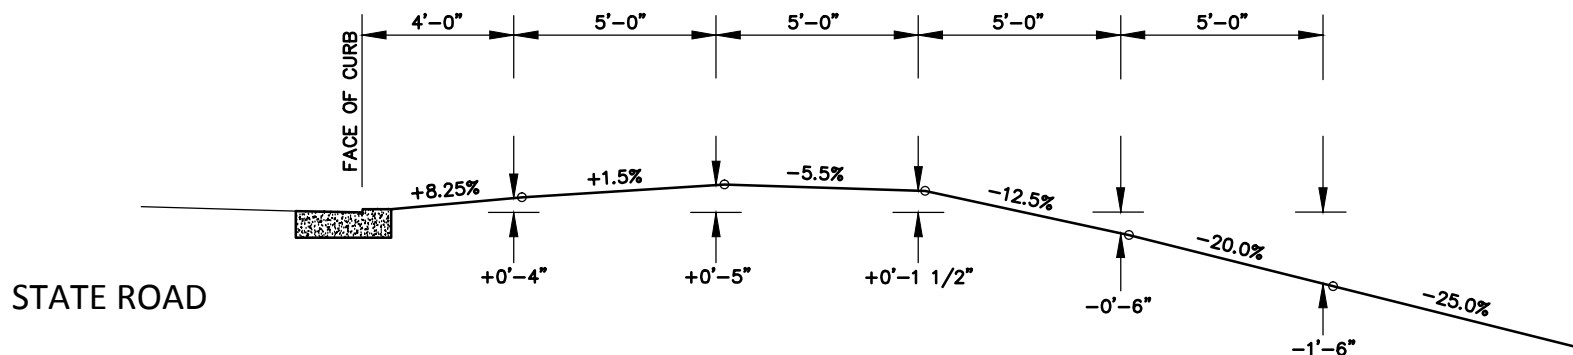


STATE ROAD

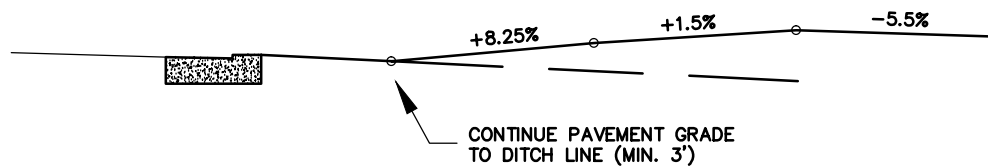

CONTINUE PAVEMENT GRADE
TO DITCH LINE (MIN. 3')

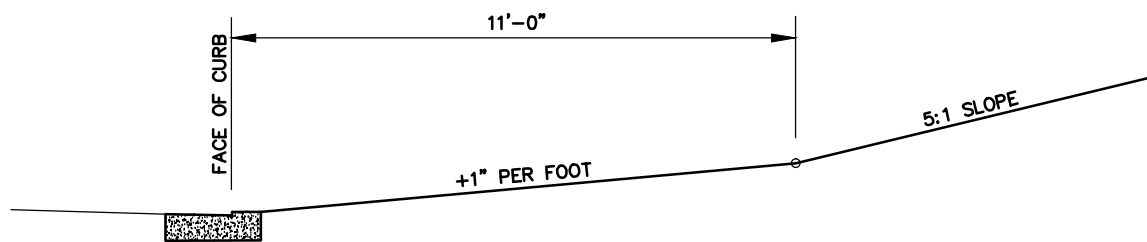

STATE ROAD

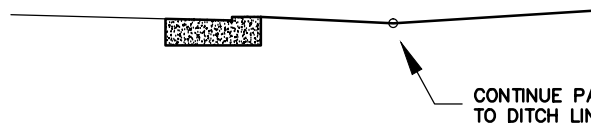

CONTINUE PAVEMENT GRADE
TO DITCH LINE (MIN. 3')

NOTE: GRADES SHOWN ABOVE ARE MAXIMUM
ALLOWABLE GRADES.

REVISED		DATE: 11-21-78	Standard Detail	OFFICE OF THE CITY ENGINEER
3/05/97		SCALE: NONE		
10/15/97		DRAWN BY: LRM, MB	Grades for Standard Driveway Entrances	GASTONIA, N.C.
1/07/15		CHECKED BY: FAP, GVS, TAJ		
		CITY ENGINEER: FRW, JPW, CCB		FILE NO. 71D-21