



STATE ROAD

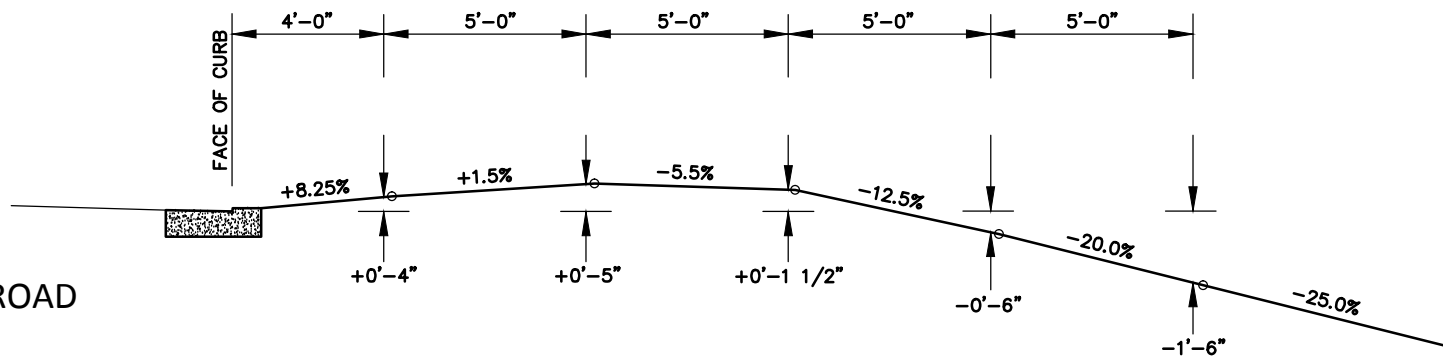

STATE ROAD

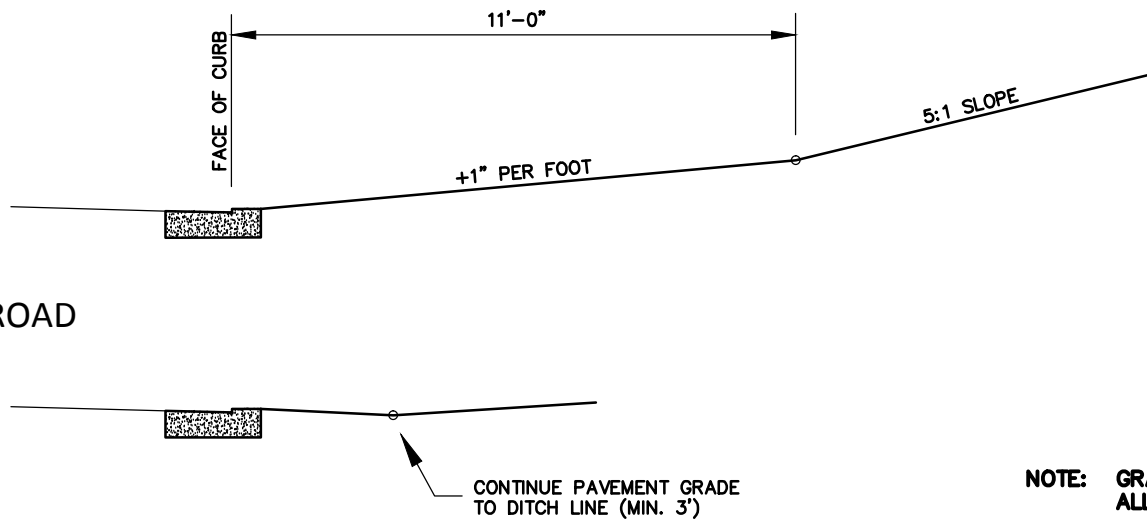

NOTE: GRADES SHOWN ABOVE ARE MAXIMUM ALLOWABLE GRADES.

REVISED	DATE: 11-21-78
3/05/97	SCALE: NONE
10/15/97	DRAWN BY: LRM, MB
1/07/15	CHECKED BY: FAP, GVS, TAJ
	CITY ENGINEER: FRW, JPW, CCB

**Standard Detail**  
Grades for Standard  
Driveway Entrances

OFFICE OF THE <b>CITY ENGINEER</b> GASTONIA, N.C.	
FILE NO.	<b>71D-21</b>