


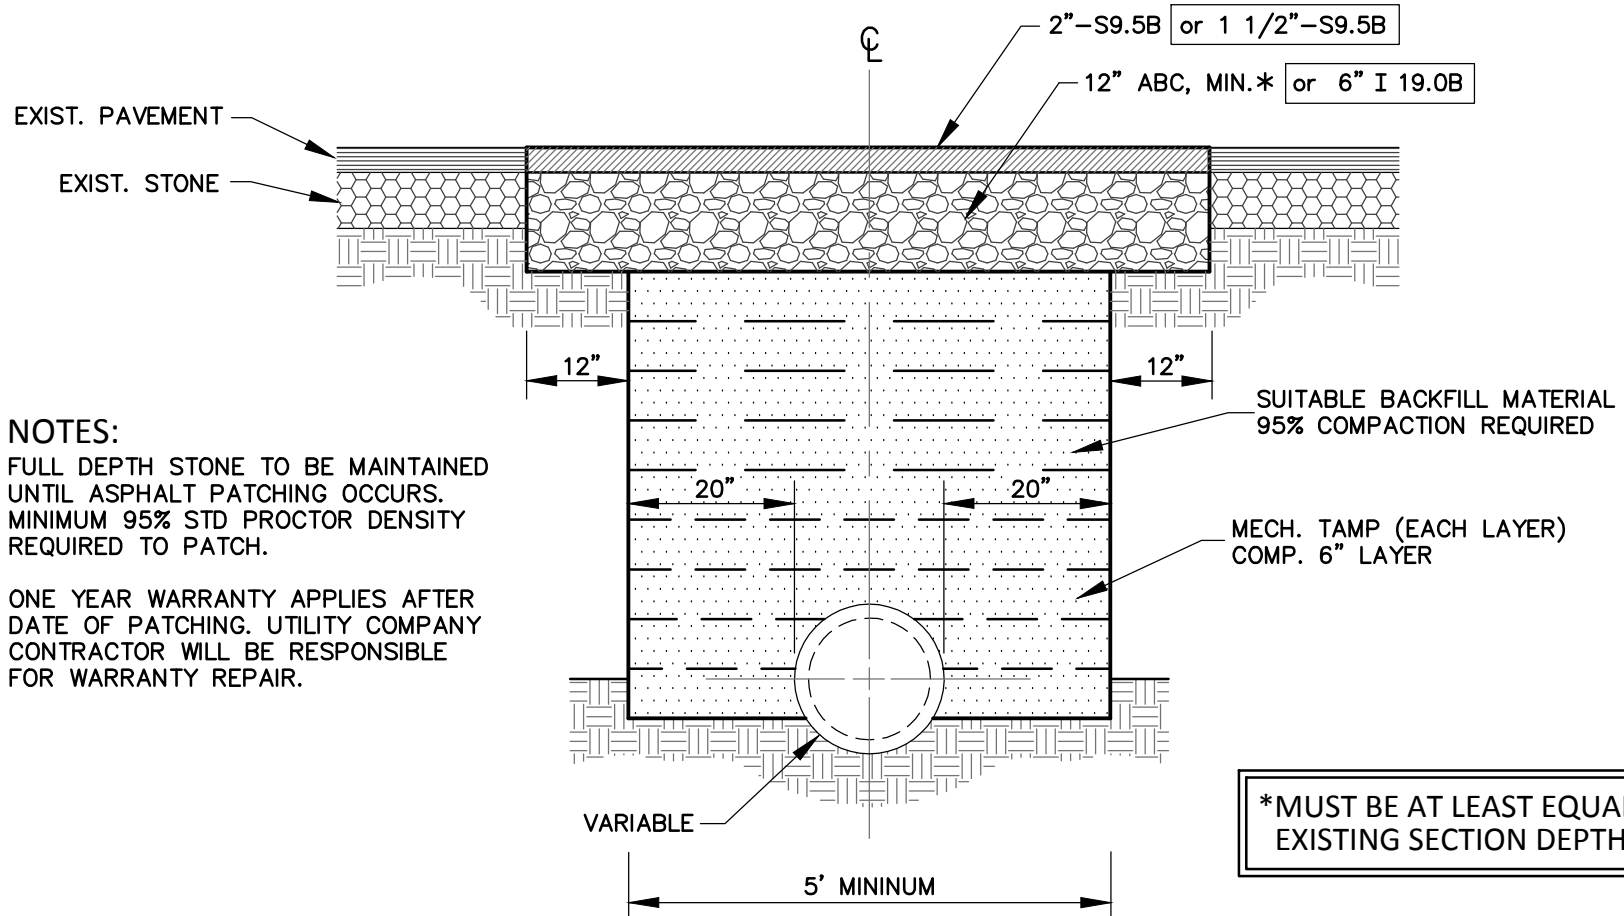

NOTES:

1. FULL DEPTH STONE TO BE MAINTAINED UNTIL ASPHALT PATCHING OCCURS. MINIMUM 95% STD PROCTOR DENSITY REQUIRED TO PATCH.
2. ONE YEAR WARRANTY APPLIES AFTER DATE OF PATCHING. UTILITY COMPANY CONTRACTOR WILL BE RESPONSIBLE FOR WARRANTY REPAIR.

NOTES:

1. Utility cuts on City maintained streets should be backfilled with soil material, and ABC stone according to City Standard Detail (71D–26A), and these materials should be compacted to within 95% of standard proctor. Said cuts should be maintained with stone in a safe and driveable condition by the responsible Utility, for not more than two weeks, after which the cut should be patched with asphalt surface material, also according to (71D–26A).
2. Within the twelve months following the street cut, the City will periodically check these patches for integrity. If any further action is needed, the City will inform the appropriate Utility, who will then be responsible for making any and all necessary repairs.

REVISED		DATE: JAN. 31, 1974	Standard Detail Typical Pavement Repair for Utilities Cut (Min. Requirements for Residential)	OFFICE OF THE CITY ENGINEER GASTONIA, N.C.	
7/17/79	10/02/12	SCALE: NONE		FILE NO. 71D-26A	
1/24/89	11/10713	DRAWN BY: DNC, DYS, EZ, MB			
1/28/94	01/15/16	CHECKED BY: NBM, FAP, JB			
1/05/95		CITY ENGINEER: JPB, CCB			
5/29/97					
5/02/01					