


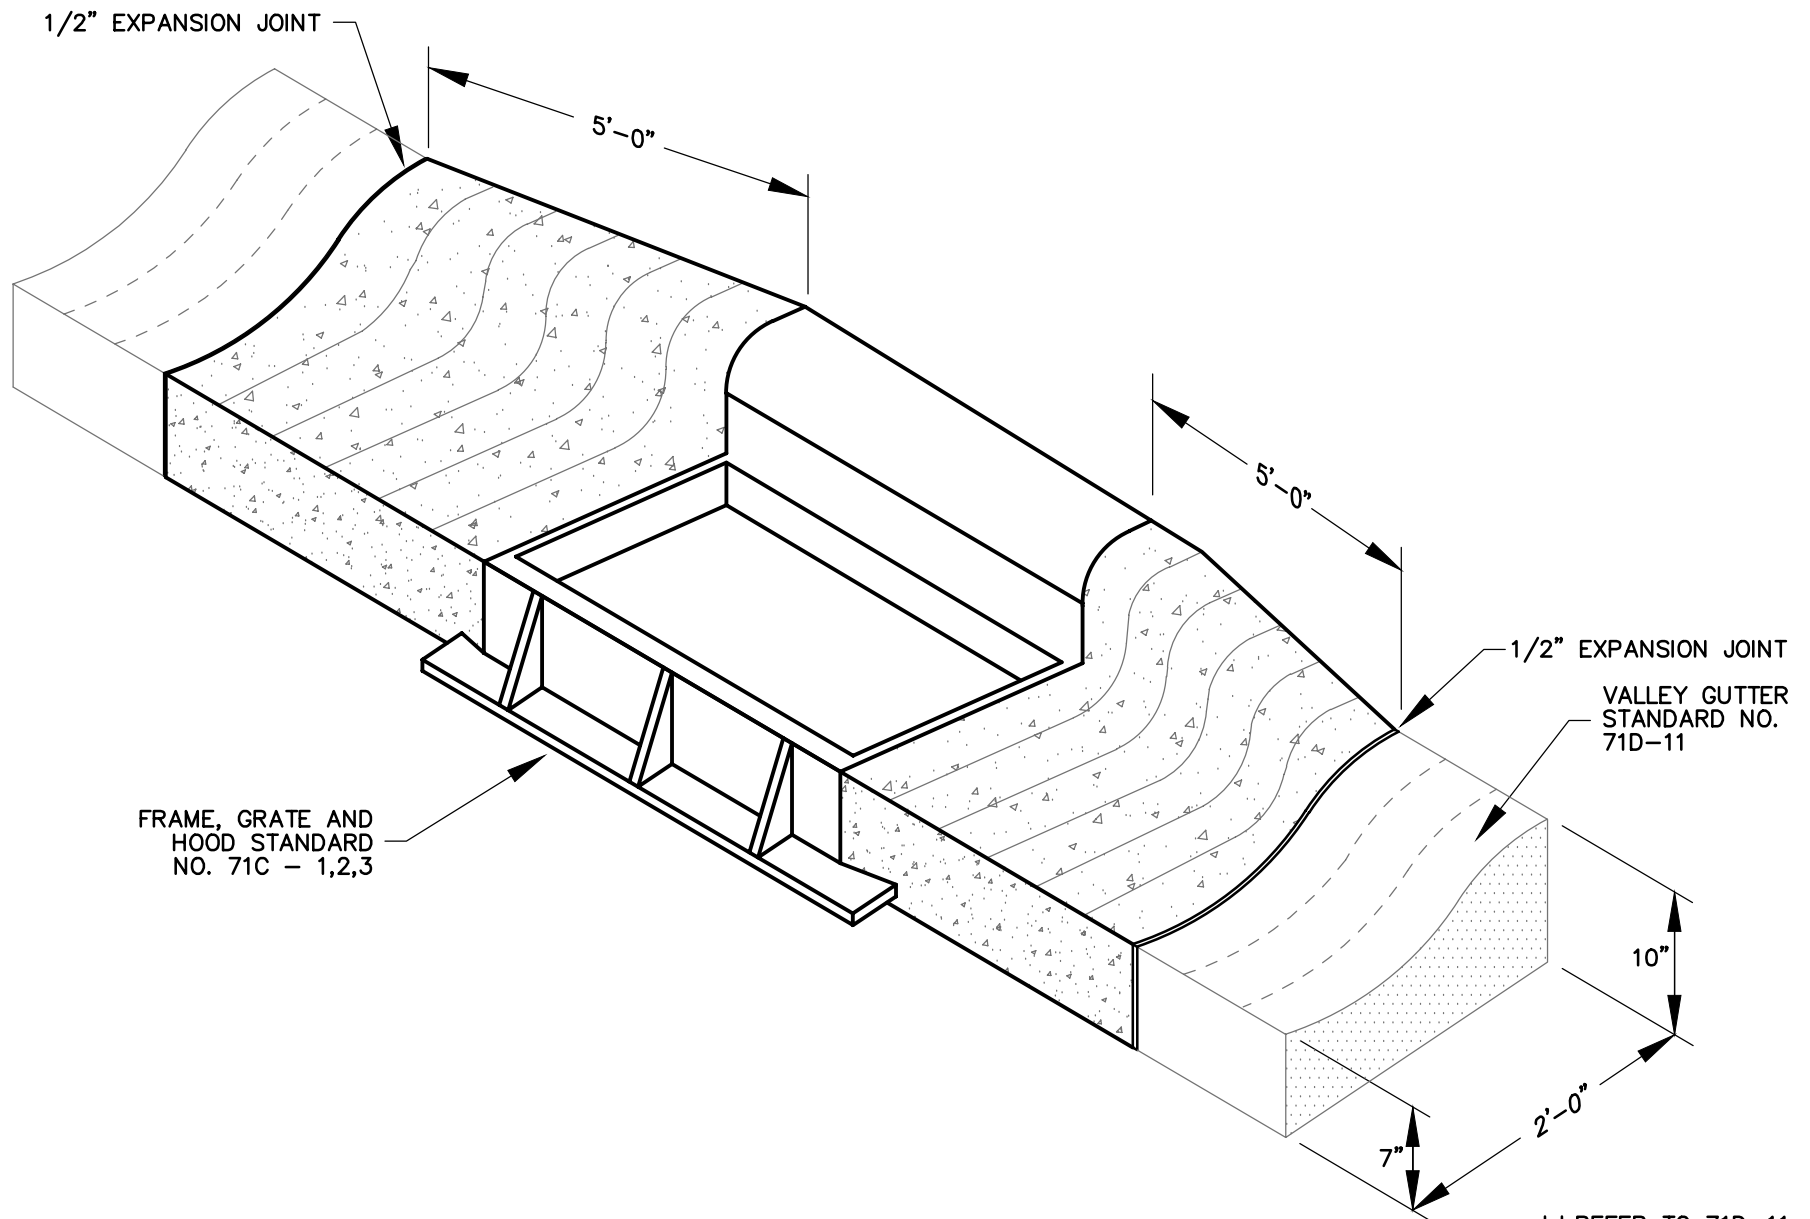

REVISED		DATE: 09/10/91	Standard Detail	OFFICE OF THE CITY ENGINEER
5/22/95		SCALE: NTS		
1/30/97		DRAWN BY: DS, MGB	Catch Basin Frame in Valley Gutter	GASTONIA, N.C.
3/17/05		CHECKED BY: FAP, JB		
11/2/15		CITY ENGINEER: JPB, CCB		
1/15/16				FILE NO. 71D-36