



**SHOULDER DETAIL FOR STREETS WITHOUT CURBS**  
NTS

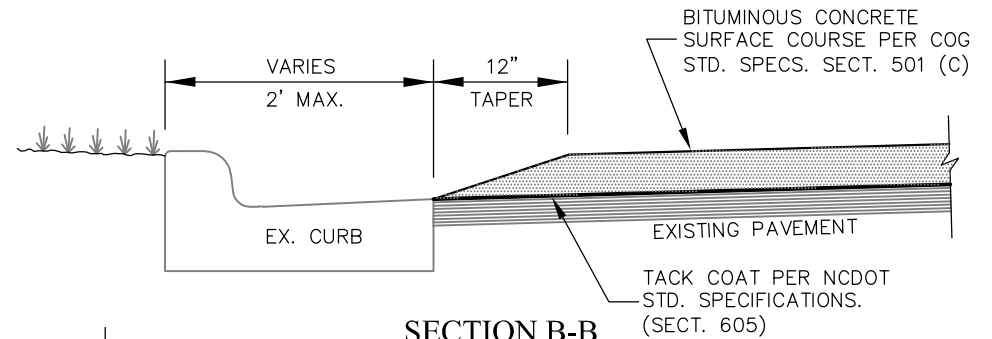

**SECTION B-B**  
NTS

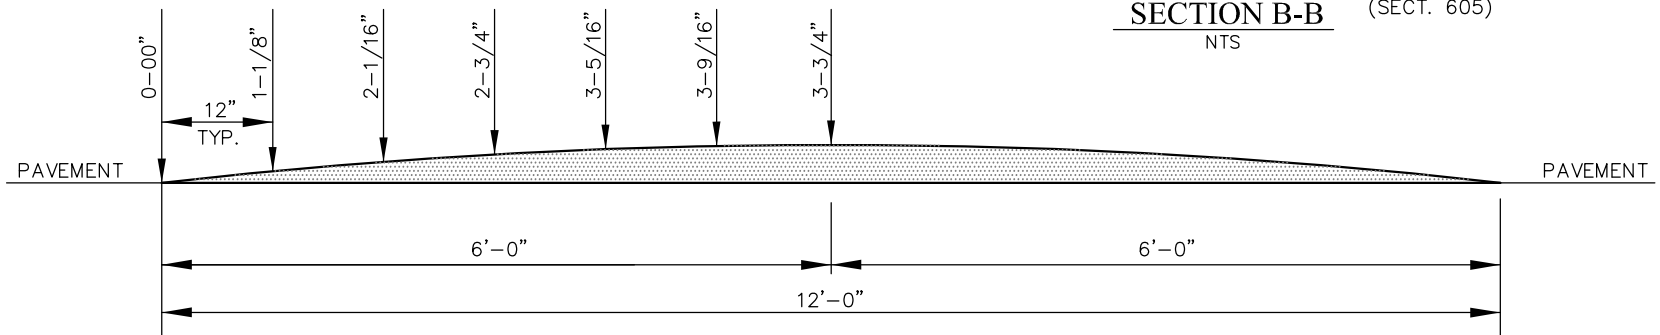

**SECTION A-A**  
NTS

REVISED	F.B.	PG.	DATE: 03/08/18
9/22/20			SCALE: None
			DRAWN BY: MGB
			CHECKED BY: GVS, JB
			CITY ENGINEER: GVS

# Standard Detail

## PARABOLIC ROAD HUMPS

OFFICE OF THE  
CITY ENGINEER  
GASTONIA, N.C.

FILE NO. **71D-40A**