


EXISTING RESIDENTIAL STREET (COLLECTOR)
(BEFORE 2017)

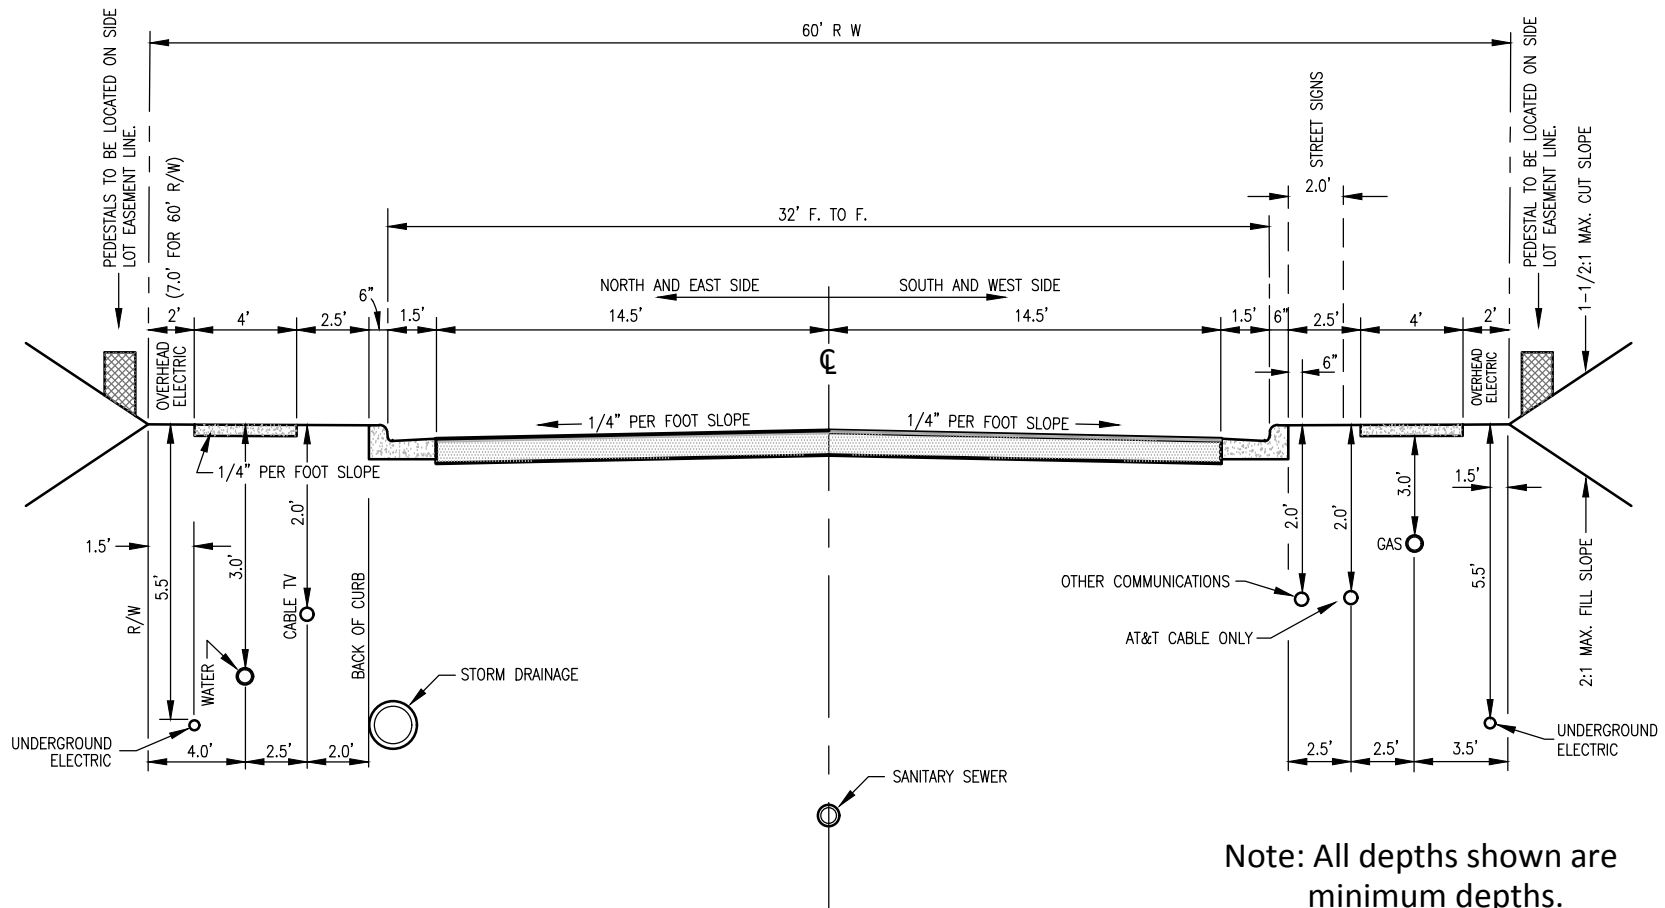

Note: All depths shown are minimum depths.

| | | | |
|---------|--------------------|--|-----------------------|
| REVISED | DATE: 04/2/18 | Standard Detail | OFFICE OF THE |
| | SCALE: NONE | | CITY ENGINEER |
| | DRAWN BY: MGB | | GASTONIA, N.C. |
| | CHECKED BY: JB | | FILE NO. 71D-4 |
| | CITY ENGINEER: GVS | Standard Street Cross-Section (Collector) | |
| | | Showing Utilities Locations | |