


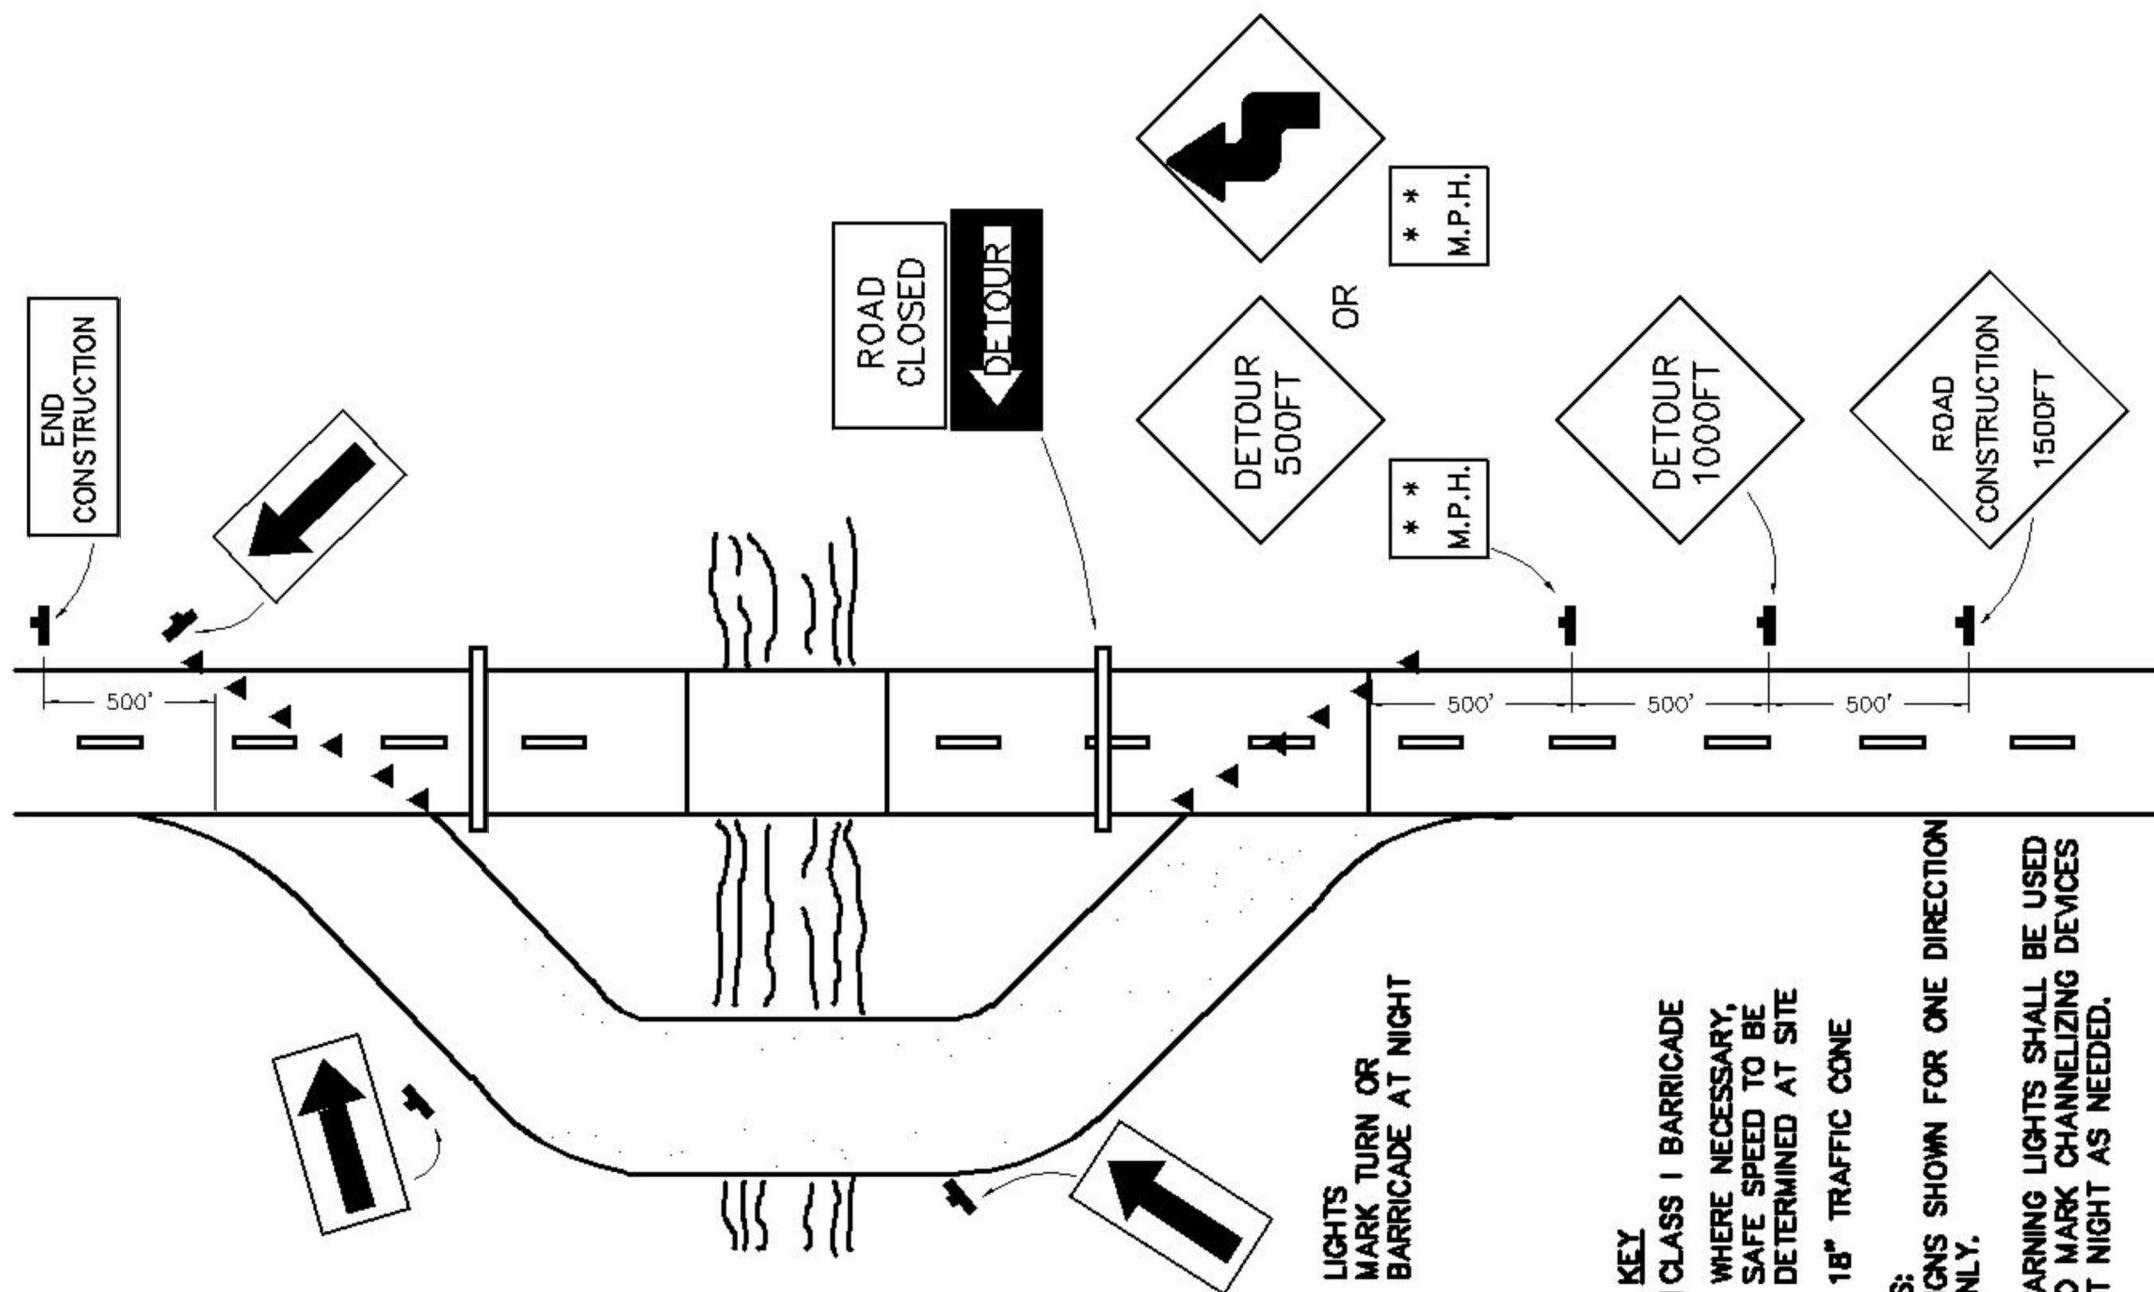

- KEY**
- CLASS I BARRICADE
 - * * WHERE NECESSARY, SAFE SPEED TO BE DETERMINED AT SITE
 - ▲ 18" TRAFFIC CONE
- NOTES:**
- ① SIGNS SHOWN FOR ONE DIRECTION ONLY.
 - ② WARNING LIGHTS SHALL BE USED TO MARK CHANNELIZING DEVICES AT NIGHT AS NEEDED.

REVISED	F.B.	PG.	DATE: 7-30-85
			SCALE: NONE
			DRAWN BY: R.M.N.
			CHECKED BY: D.K.L.
			CITY ENGINEER: D.E.C.

STANDARD DETAIL **TRAFFIC CONTROL DEVICES WHERE ROAD IS CLOSED AND DETOUR IS PROVIDED**

OFFICE OF THE
CITY ENGINEER
GASTONIA, N.C.

FILE NO. **71E-6**