


KEY
 **BARRICADE (TYPE II)**

 **CONE**

L = MINIMUM LENGTH OF TAPER

**S = NUMERICAL VALUE OF SPEED
 LIMIT OR 85 PERCENTILE SPEED**

W = WIDTH OF OFFSET

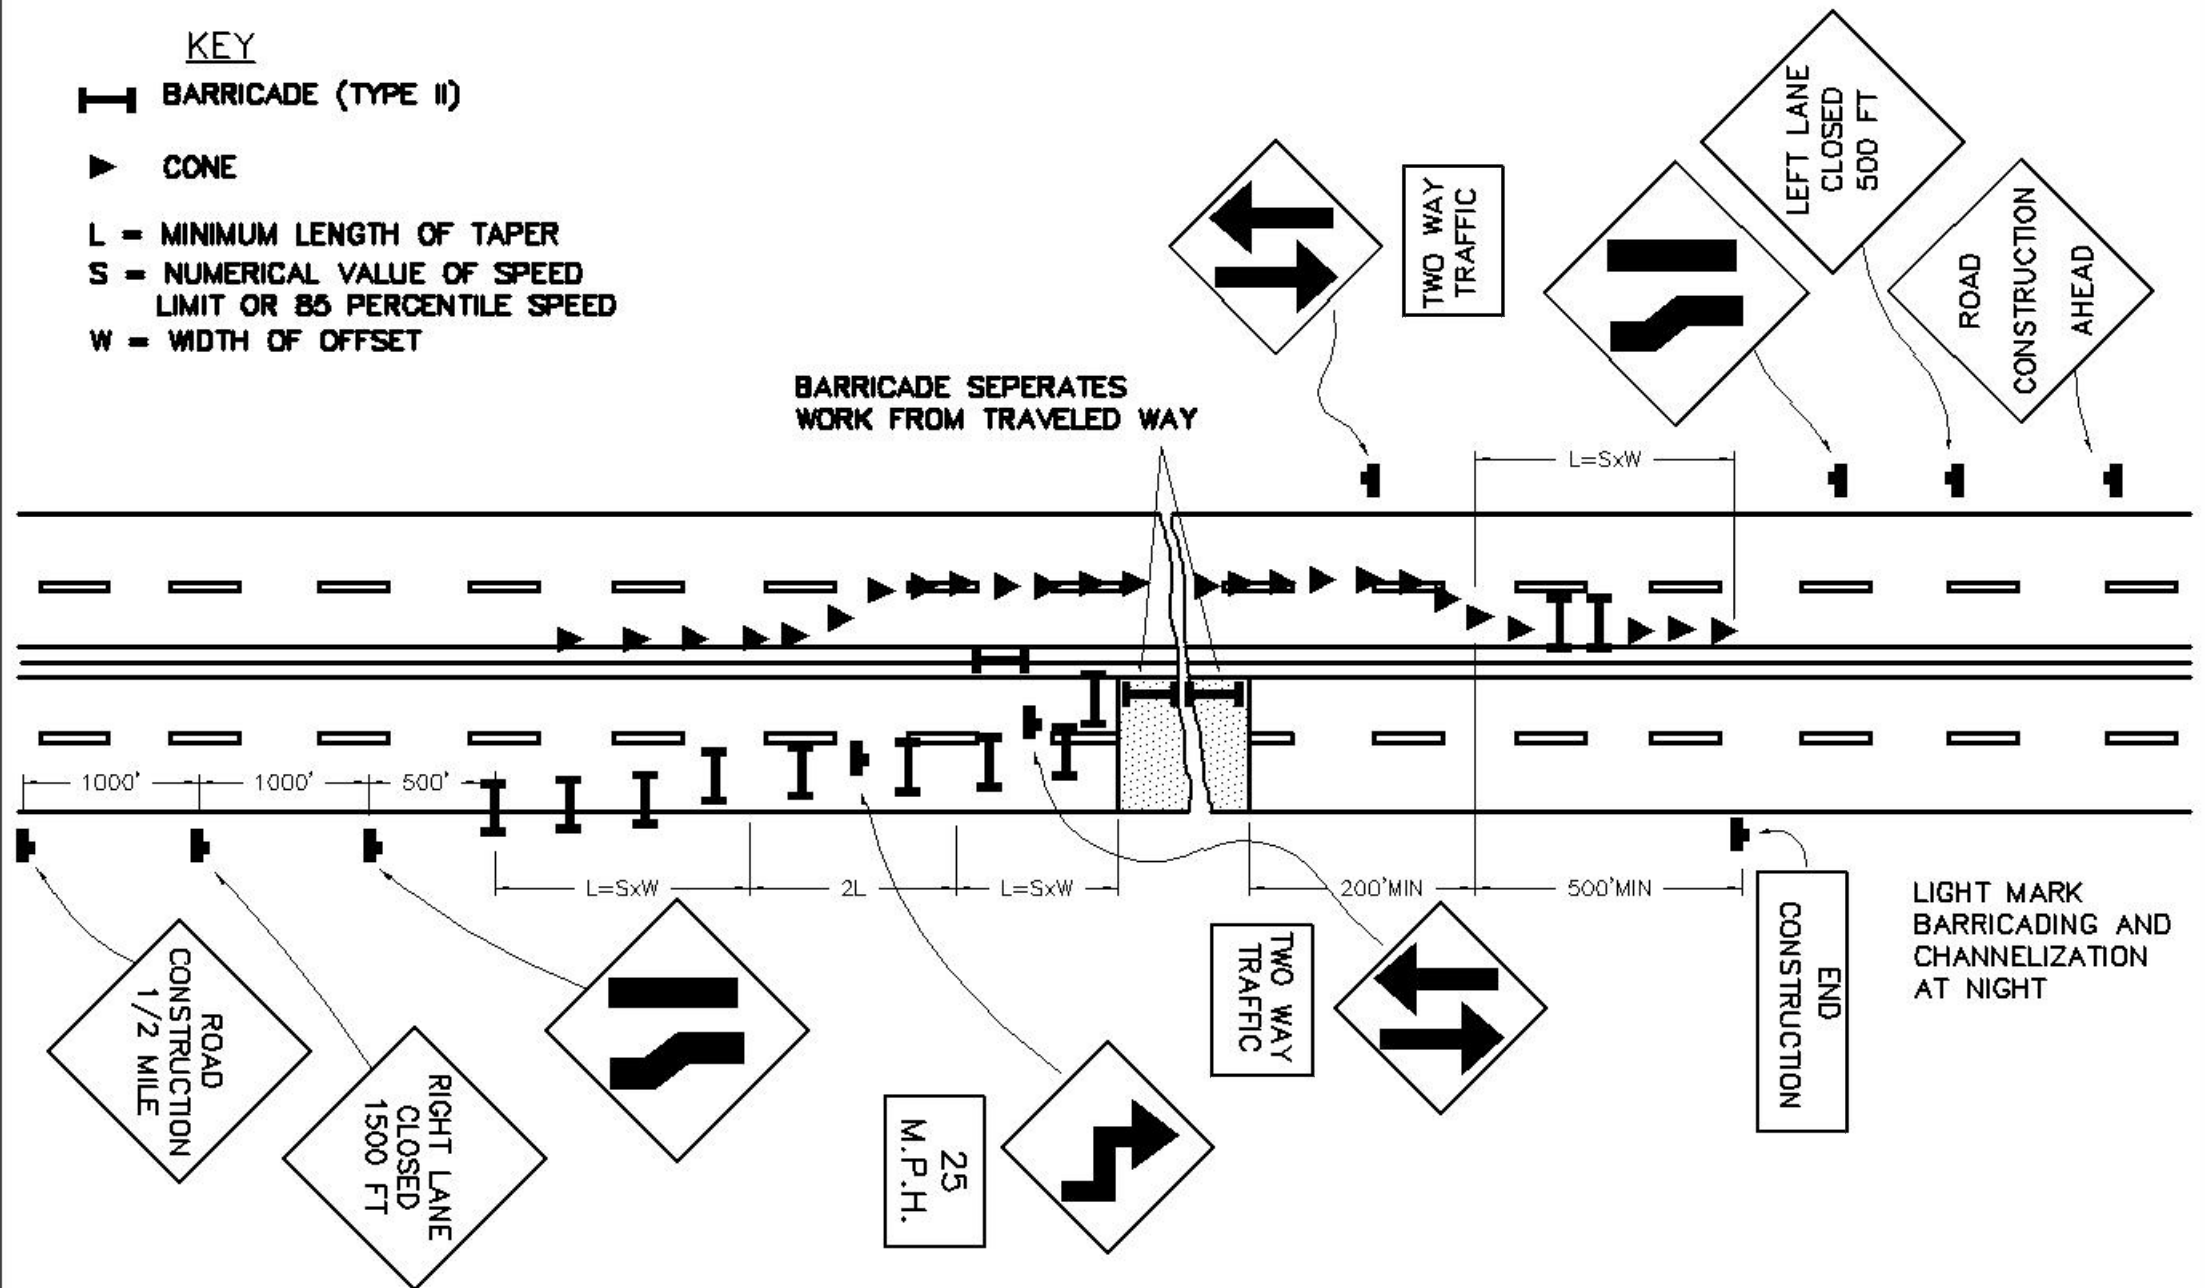

REVISED	F.B.	PG.	DATE: 7-30-85
			SCALE: NONE
			DRAWN BY: R.M.N.
			CHECKED BY: D.K.L.
			CITY ENGINEER: D.E.C.

STANDARD DETAIL

**TRAFFIC CONTROL DEVICES ON A
 4-LANE ROAD WHERE HALF OF
 ROADWAY IS CLOSED**

OFFICE OF THE
 CITY ENGINEER
 GASTONIA, N.C.

FILE
 NO. **71E-9**