


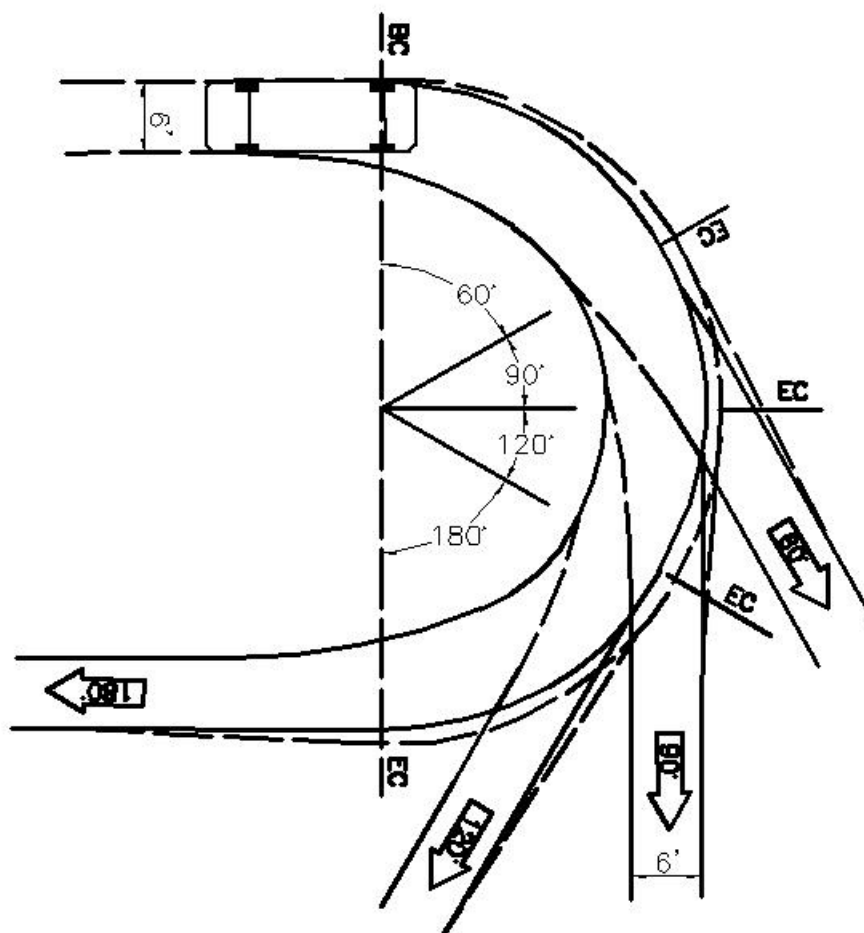

REVISED	F.B.	PG.	DATE: 4-10-74	STANDARD DETAIL	OFFICE OF THE CITY ENGINEER	
			SCALE: 1"=20'		GASTONIA, N.C.	
			DRAWN BY: R.M.N.	PASSENGER VEHICLE MINIMUM TURNING PATH	FILE NO.	71G-10
			CHECKED BY: NBM			
			CITY ENGINEER: FRW			