


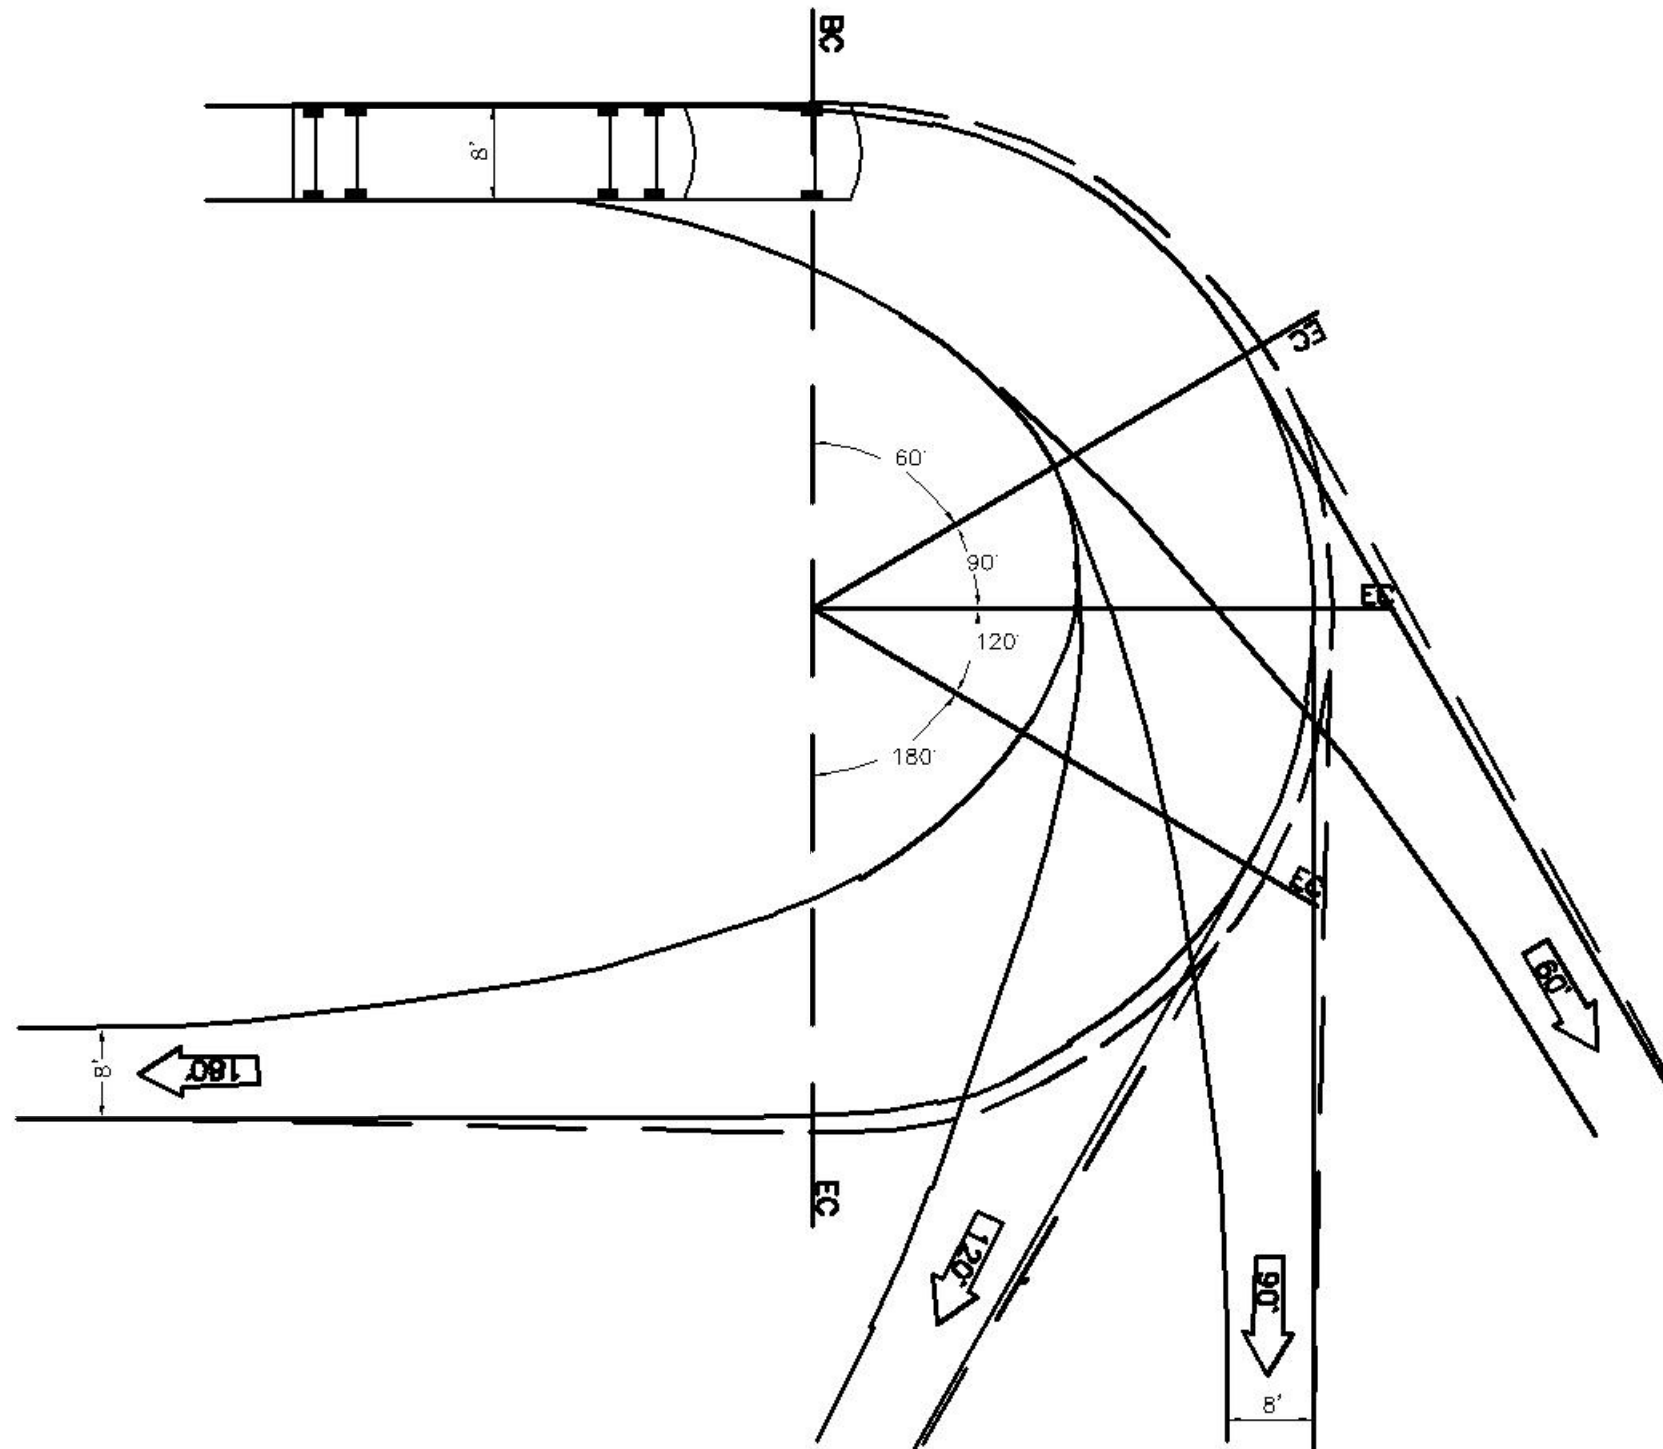

REVISED	F.B.	PG.	DATE: 4-10-74	STANDARD DETAIL	OFFICE OF THE CITY ENGINEER GASTONIA, N.C.
			SCALE: 1"=20'		
			DRAWN BY: R.M.N.	C-50 SEMITRAILER COMBINATION MINIMUM TURNING PATH	FILE NO. 71G-11
			CHECKED BY: N.B.M.		
			CITY ENGINEER: FRW		