


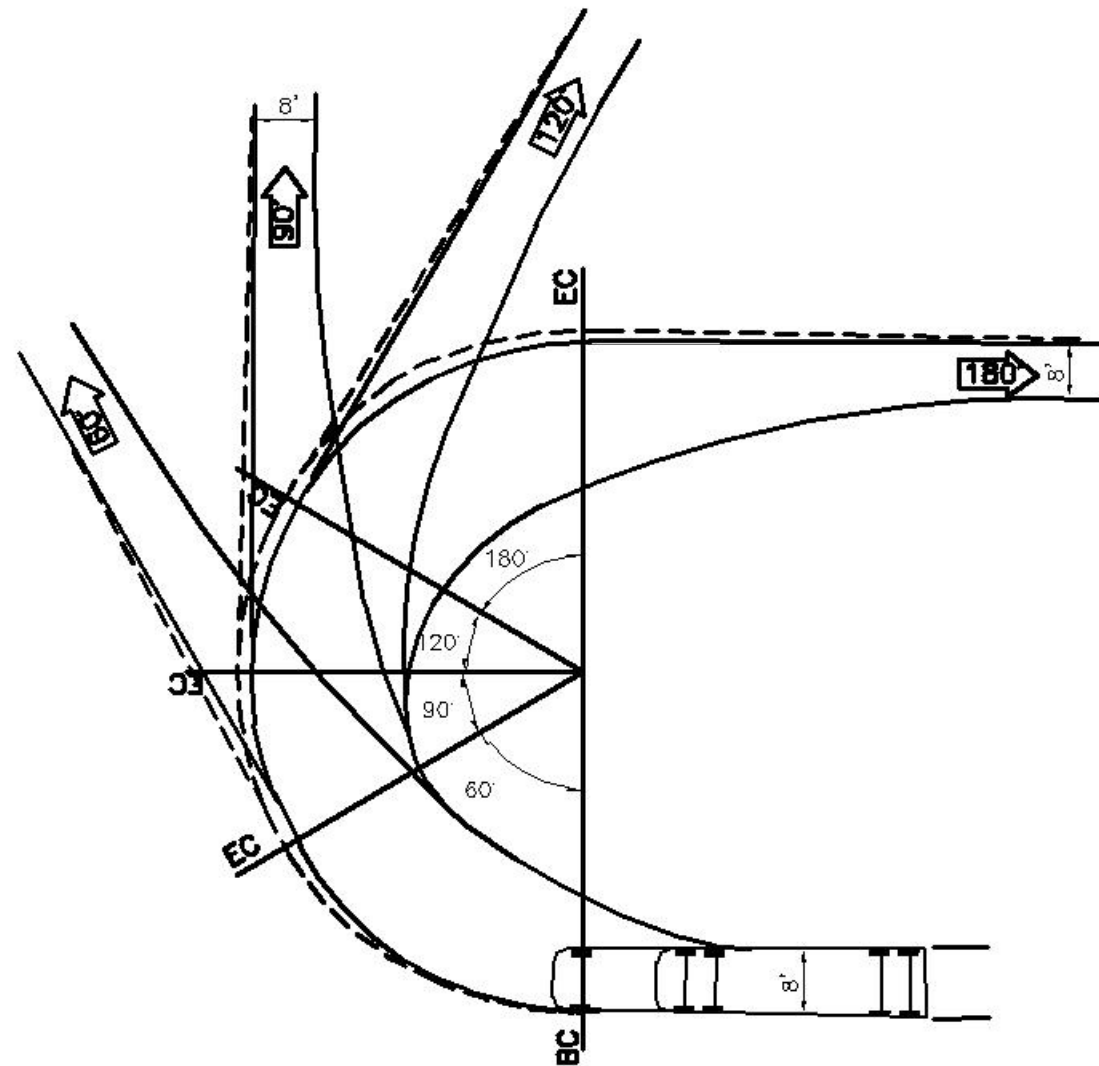

REVISED	F.B.	PG.	DATE: 4-16-74	STANDARD DETAIL C-50 SEMITRAILER COMBINATION MINIMUM TURNING PATH	OFFICE OF THE CITY ENGINEER GASTONIA, N.C.
			SCALE: 1"=30'		
			DRAWN BY: R.M.N.		FILE NO. 71G-13
			CHECKED BY: N.B.M.		
			CITY ENGINEER: F.R.W.		