
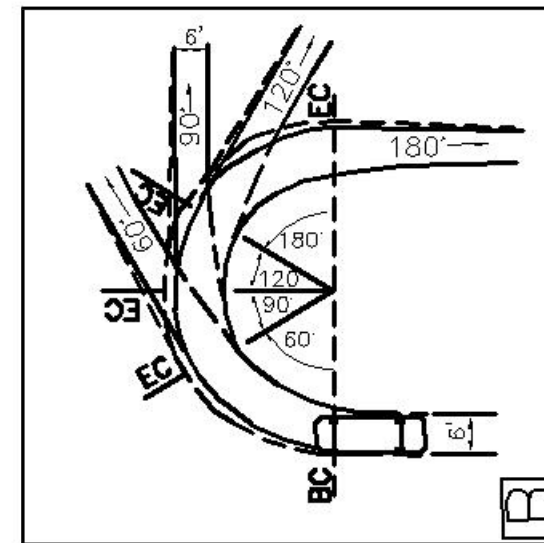
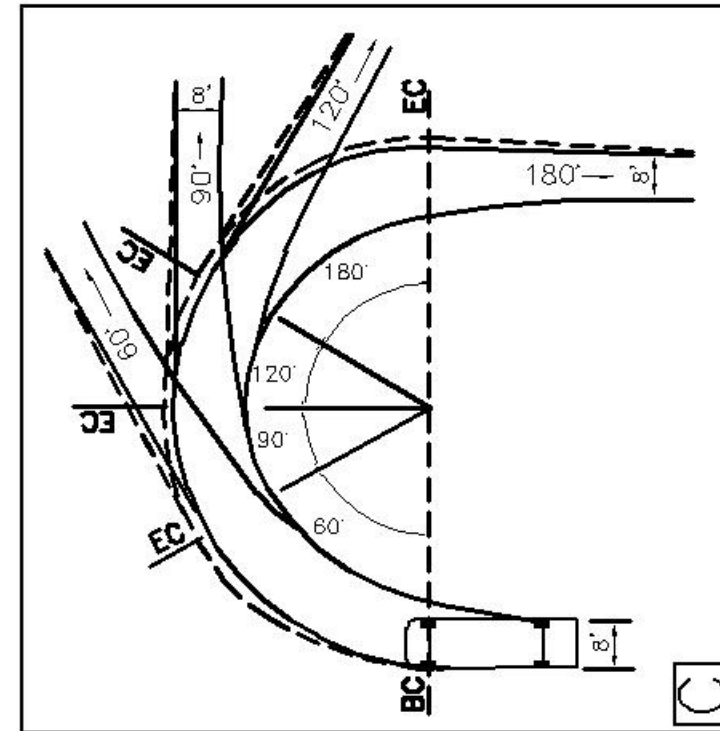


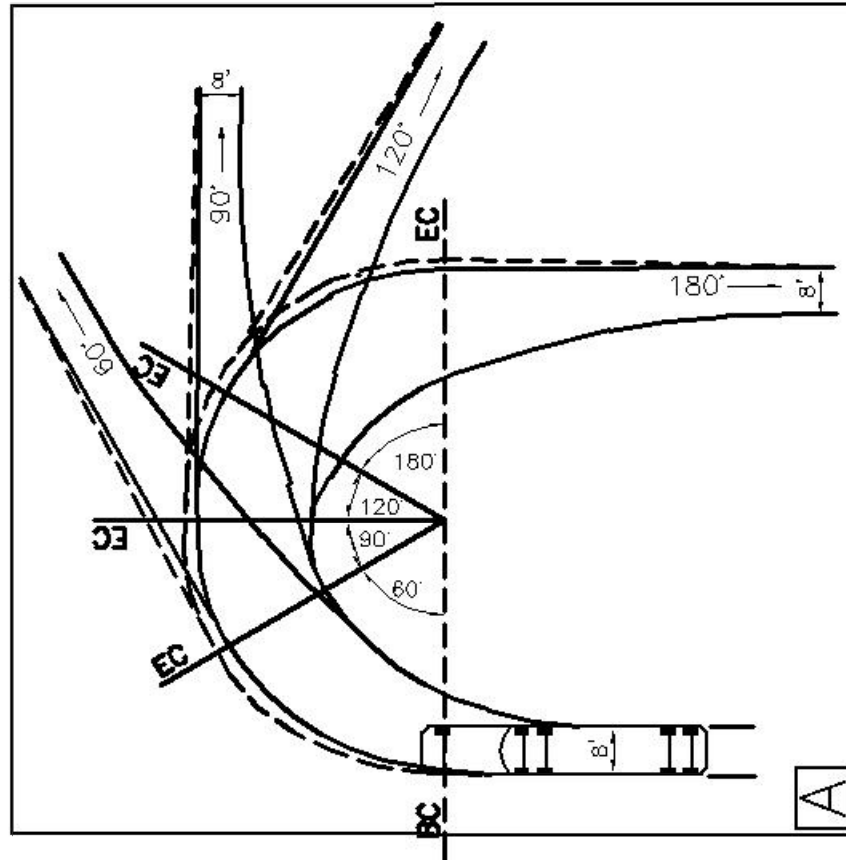

REVISED	F.B.	PG.	DATE: 4-17-74
			SCALE: 1"=40'
			DRAWN BY: R.M.N.
			CHECKED BY: NBM
			CITY ENGINEER: FRW

STANDARD DETAIL

- MINIMUM TURNING PATH**
(A) C-50 SEMITRAILER COMBINATION
(B) PASSENGER VEHICLE
(C) SINGLE-UNIT VEHICLE

OFFICE OF THE
CITY ENGINEER
GASTONIA, N.C.

FILE
NO.

71G-14