


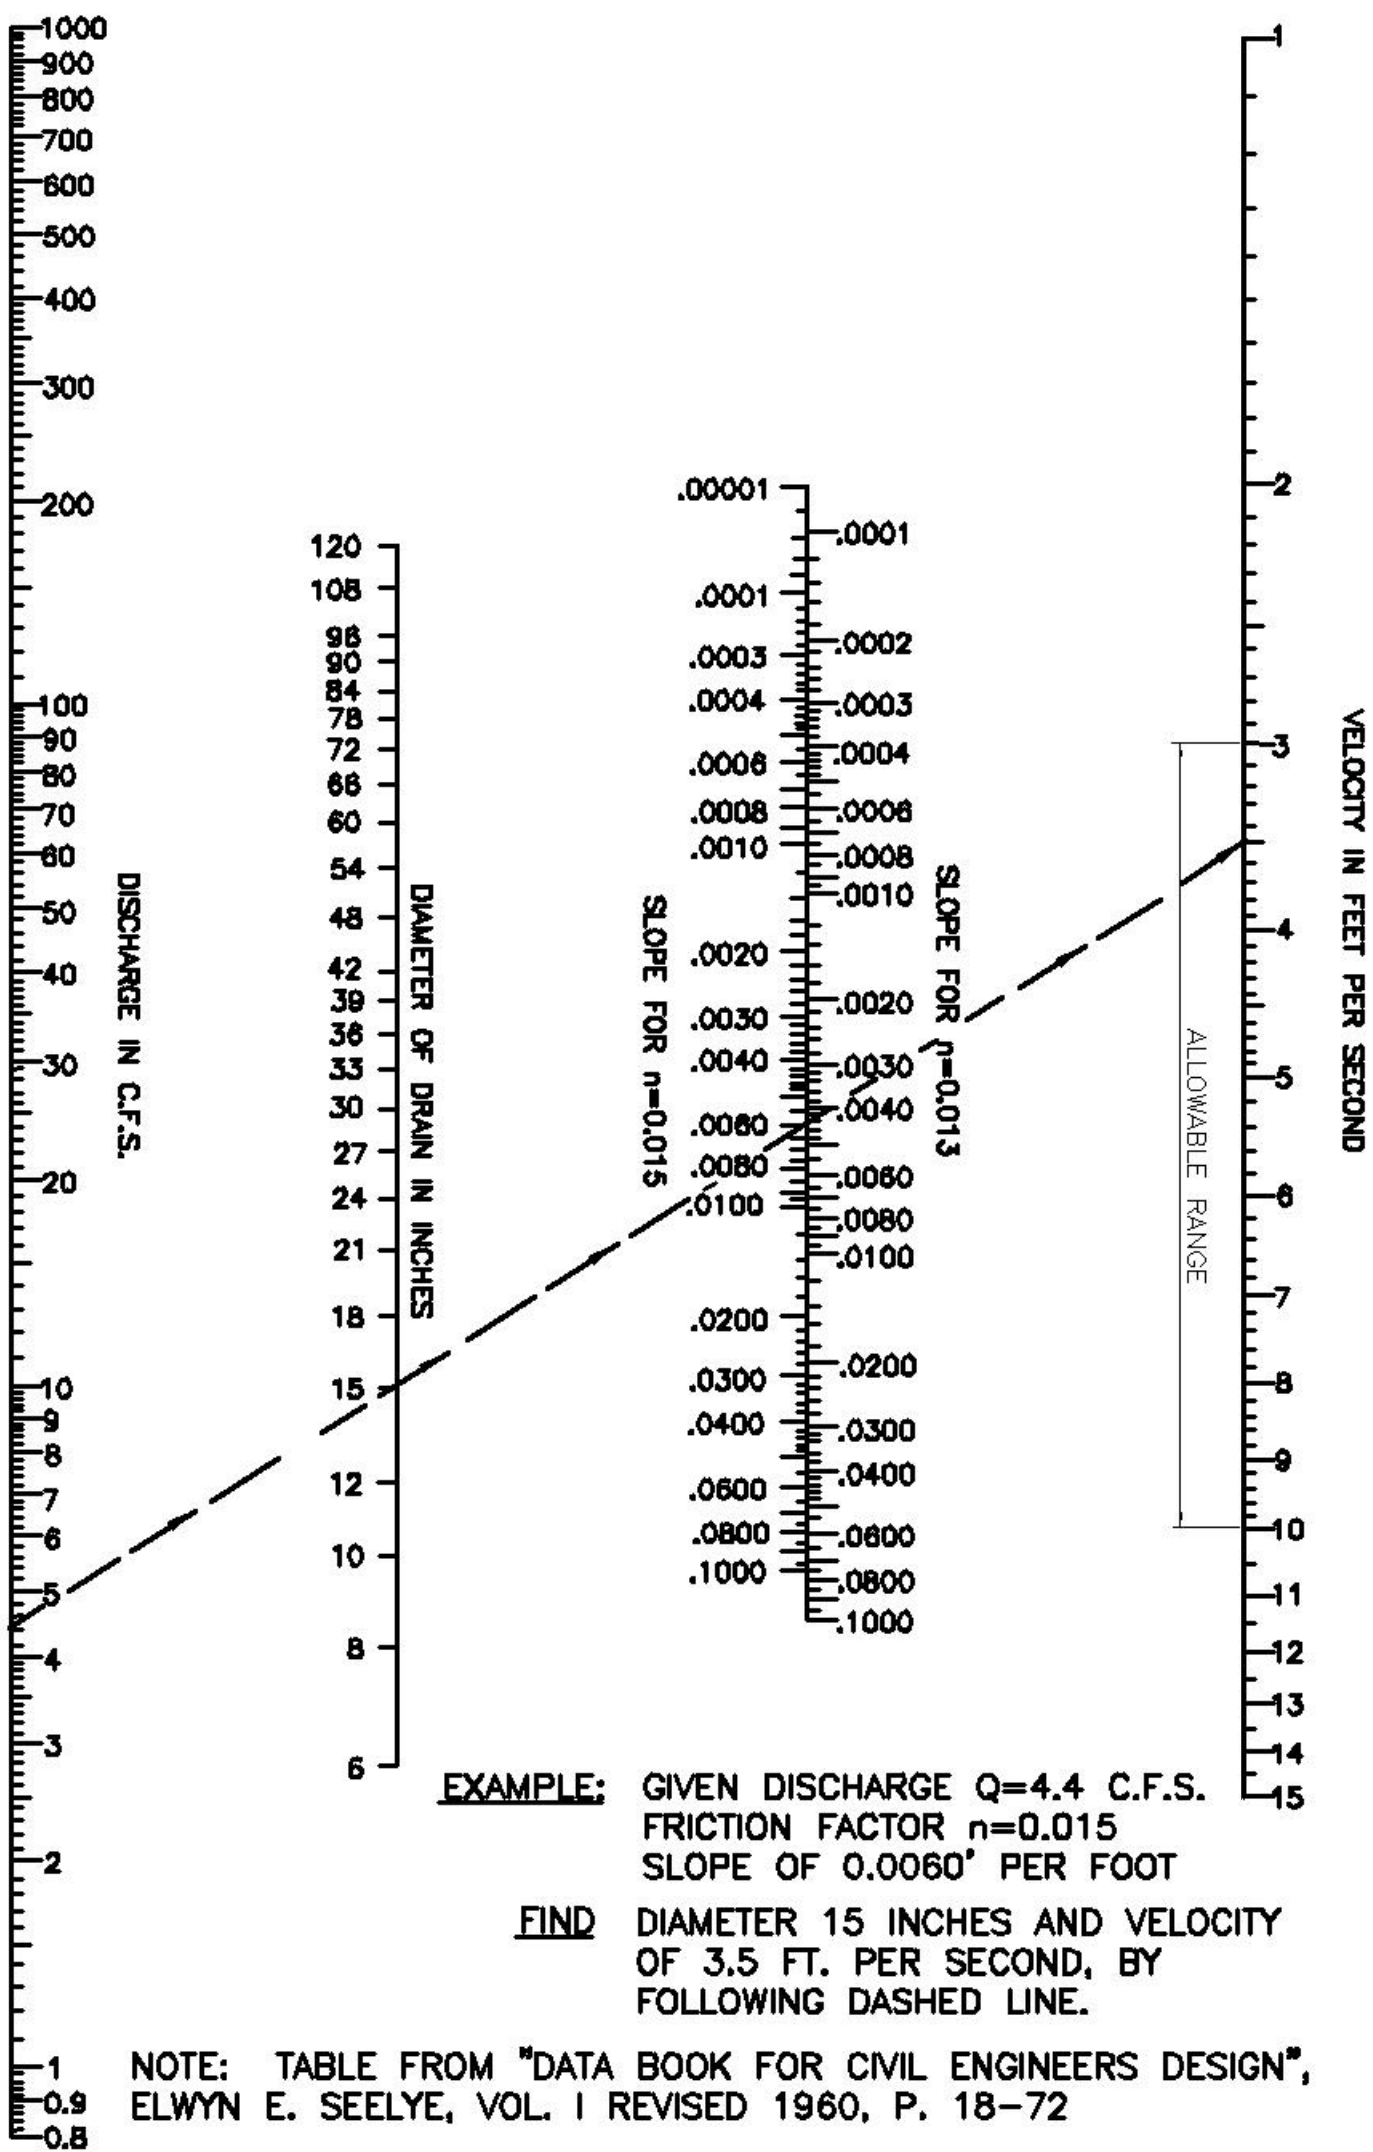

REVISED 5/21/75 F.B. PG. DATE: 4-10-74 SCALE: NONE

DRAWN BY: P.N.R.
CHECKED BY: NBM
CITY ENGINEER: FRW

STANDARD DETAIL

NOMOGRAPH FOR COMPUTING REQUIRED SIZE OF CIRCULAR DRAIN, FLOWING FULL
 $N=0.013$ $N=0.015$

OFFICE OF THE CITY ENGINEER
GASTONIA, N.C.

FILE NO. 71G-6