


E=10' MIN.
 E=20' FOR NCDOT MAINTAINED
 ROADS
 W=16' IN., 14' OUT. ONE WAY
 24' MIN., 36'MAX. TWO WAY
 R=10'
 D=20' MIN.
 G=20' MIN.
 J=10'
 K=10'
 Y=90'
 FB=FRONTAGE BOUNDARY
 LINES

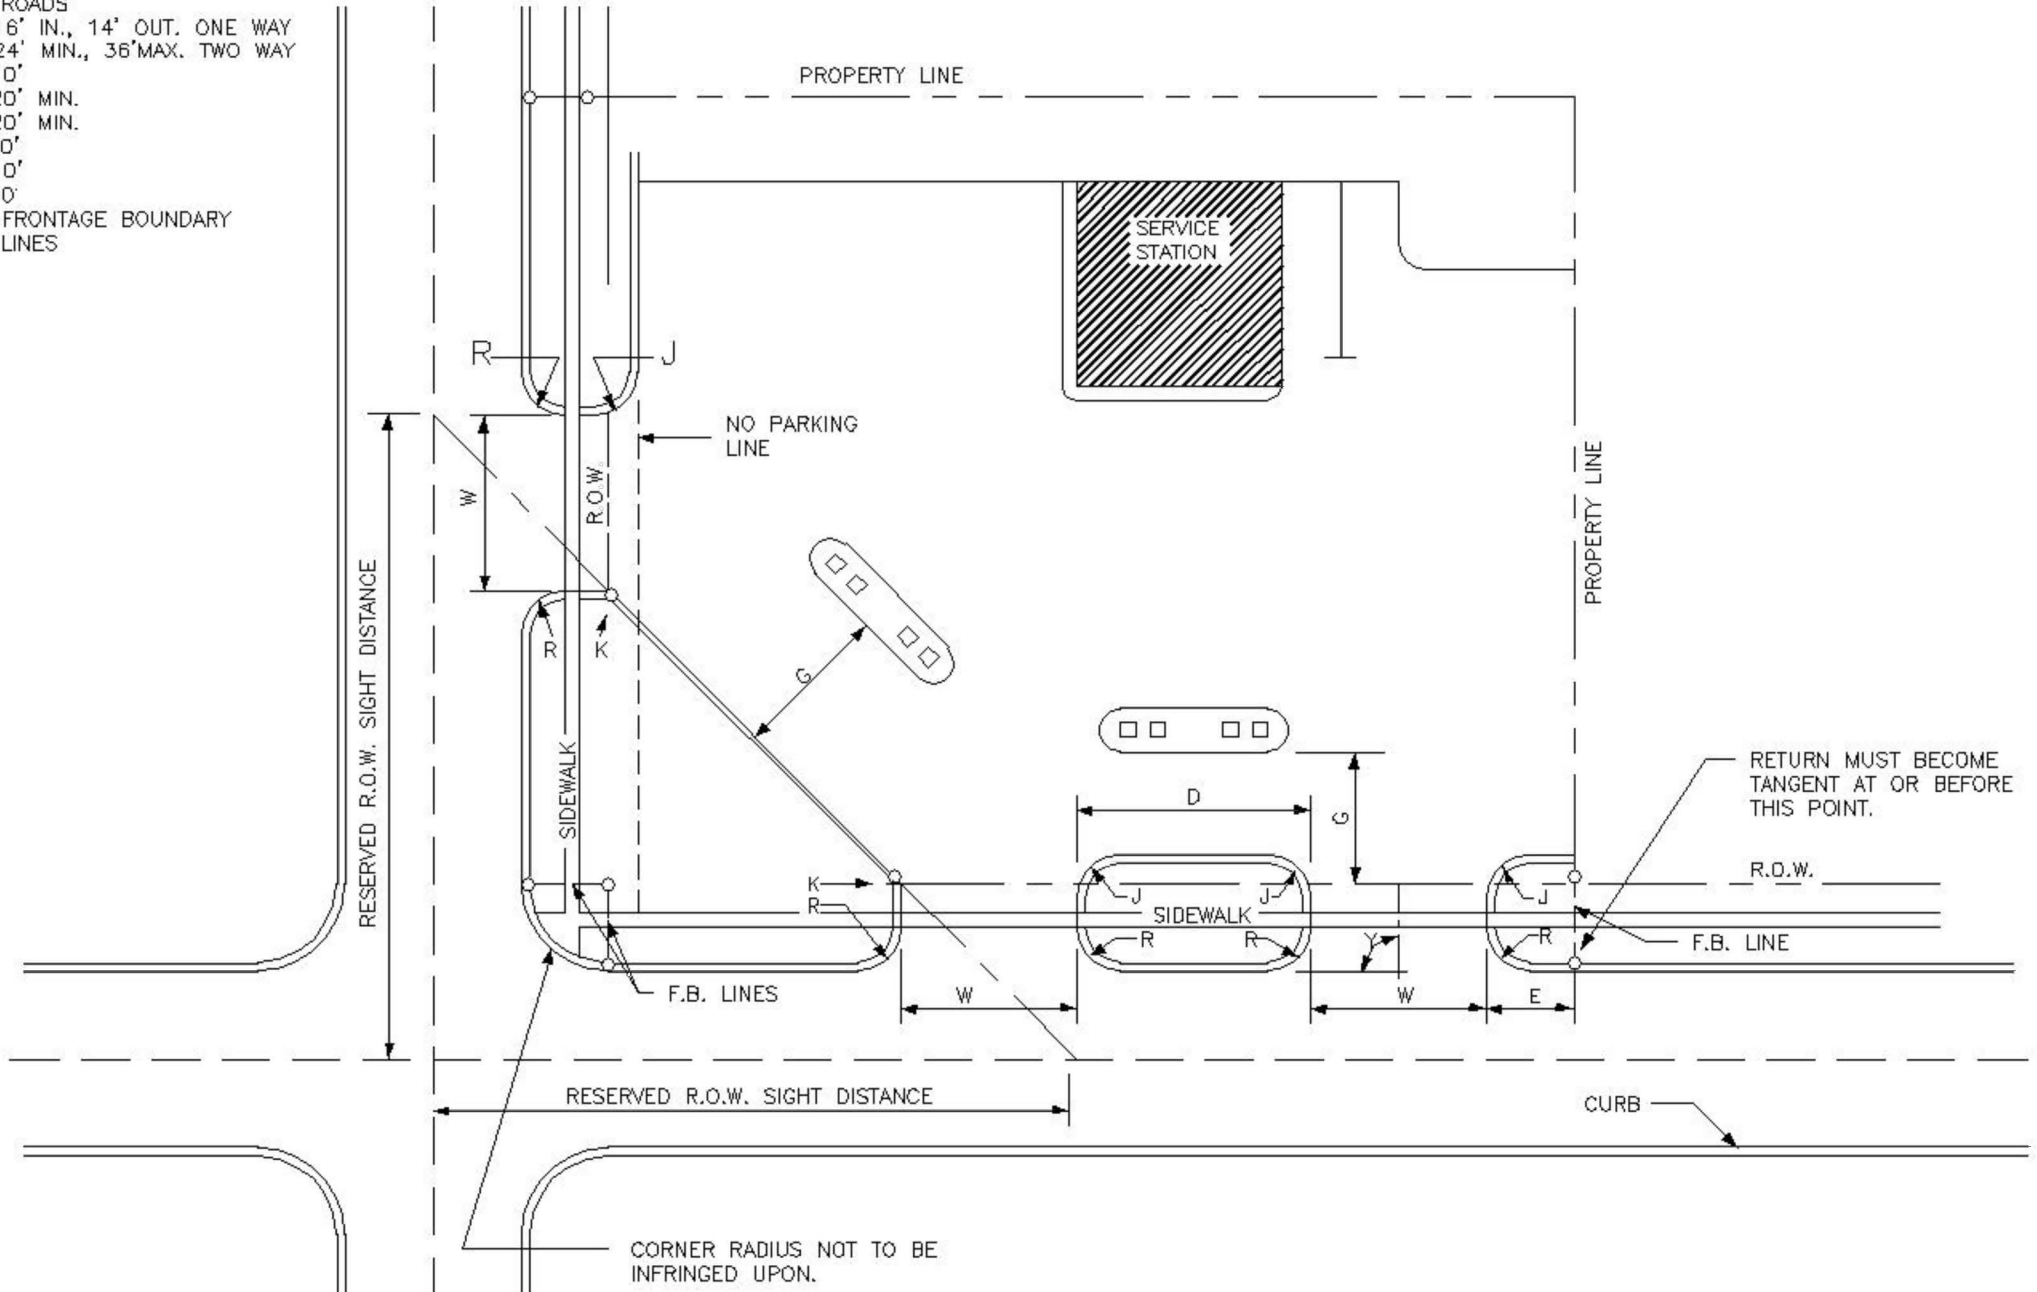

SEE DETAIL 71F-1

REVISED	F.B.	PG.	DATE: 2-12-74
8/23/85			SCALE: NONE
12/1/01			DRAWN BY: BMP
3/17/05			CHECKED BY: DFD
			CITY ENGINEER: JPB

STANDARD DETAIL

DOUBLE DRIVEWAYS TO A CORNER
COMMERCIAL DEV. - URBAN

OFFICE OF THE
CITY ENGINEER
GASTONIA, N.C.

FILE NO. **71D-24**