


R=10'
 W=24' MIN., 36' MAX.
 E= 10' MIN.
 E= 20' MIN. (FOR NCDOT
 MAINTAINED ROADS)
 Y= 90'
 F.B.=FRONTAGE
 BOUNDARY LINE

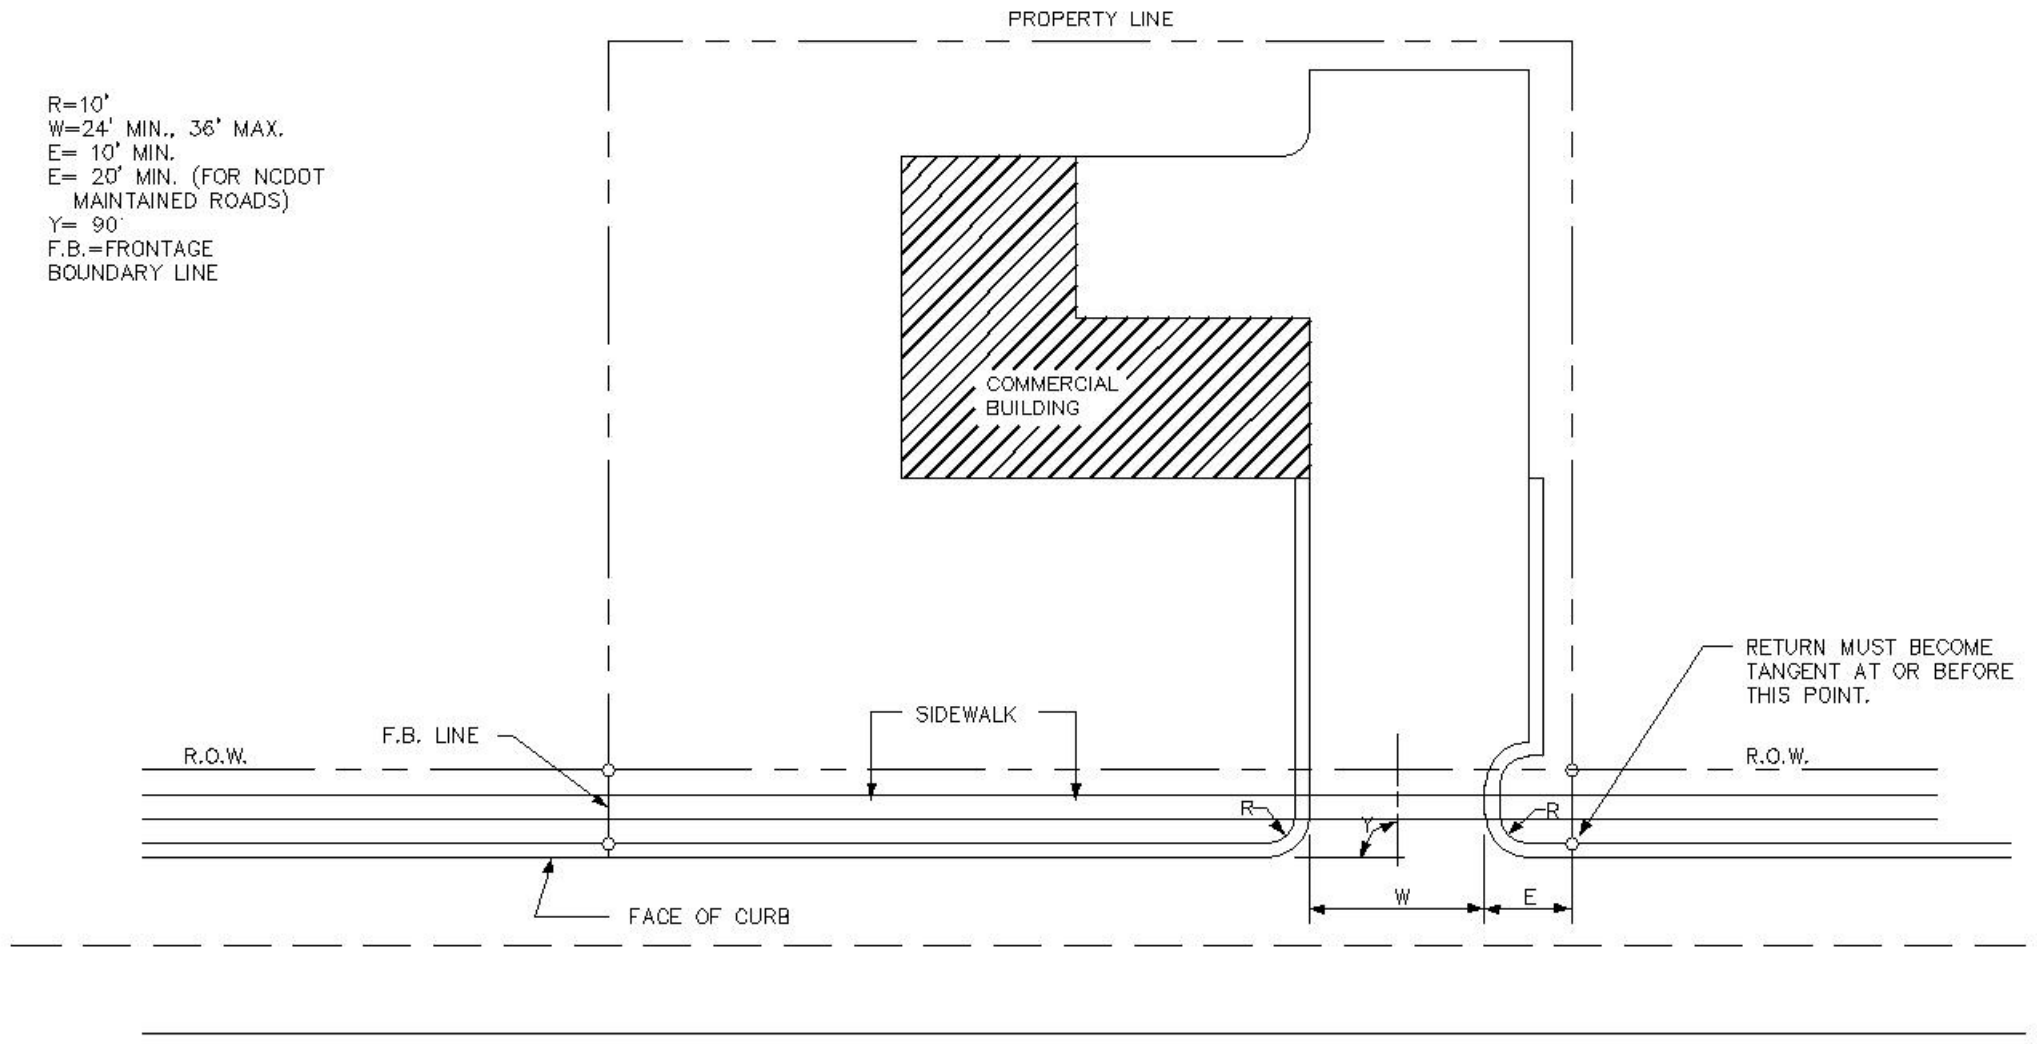

SEE DETAIL 71F-1

REVISED	F.B.	PG.	DATE: 2-12-74
8/23/85			SCALE: NONE
12/01/00			DRAWN BY: BMP
3/17/05			CHECKED BY: DFD
			CITY ENGINEER: JPB

STANDARD DETAIL

SINGLE DRIVEWAY FOR A COMMERCIAL
ESTABLISHMENT - CURBED

OFFICE OF THE
CITY ENGINEER
GASTONIA, N.C.

FILE NO. **71D-25**