


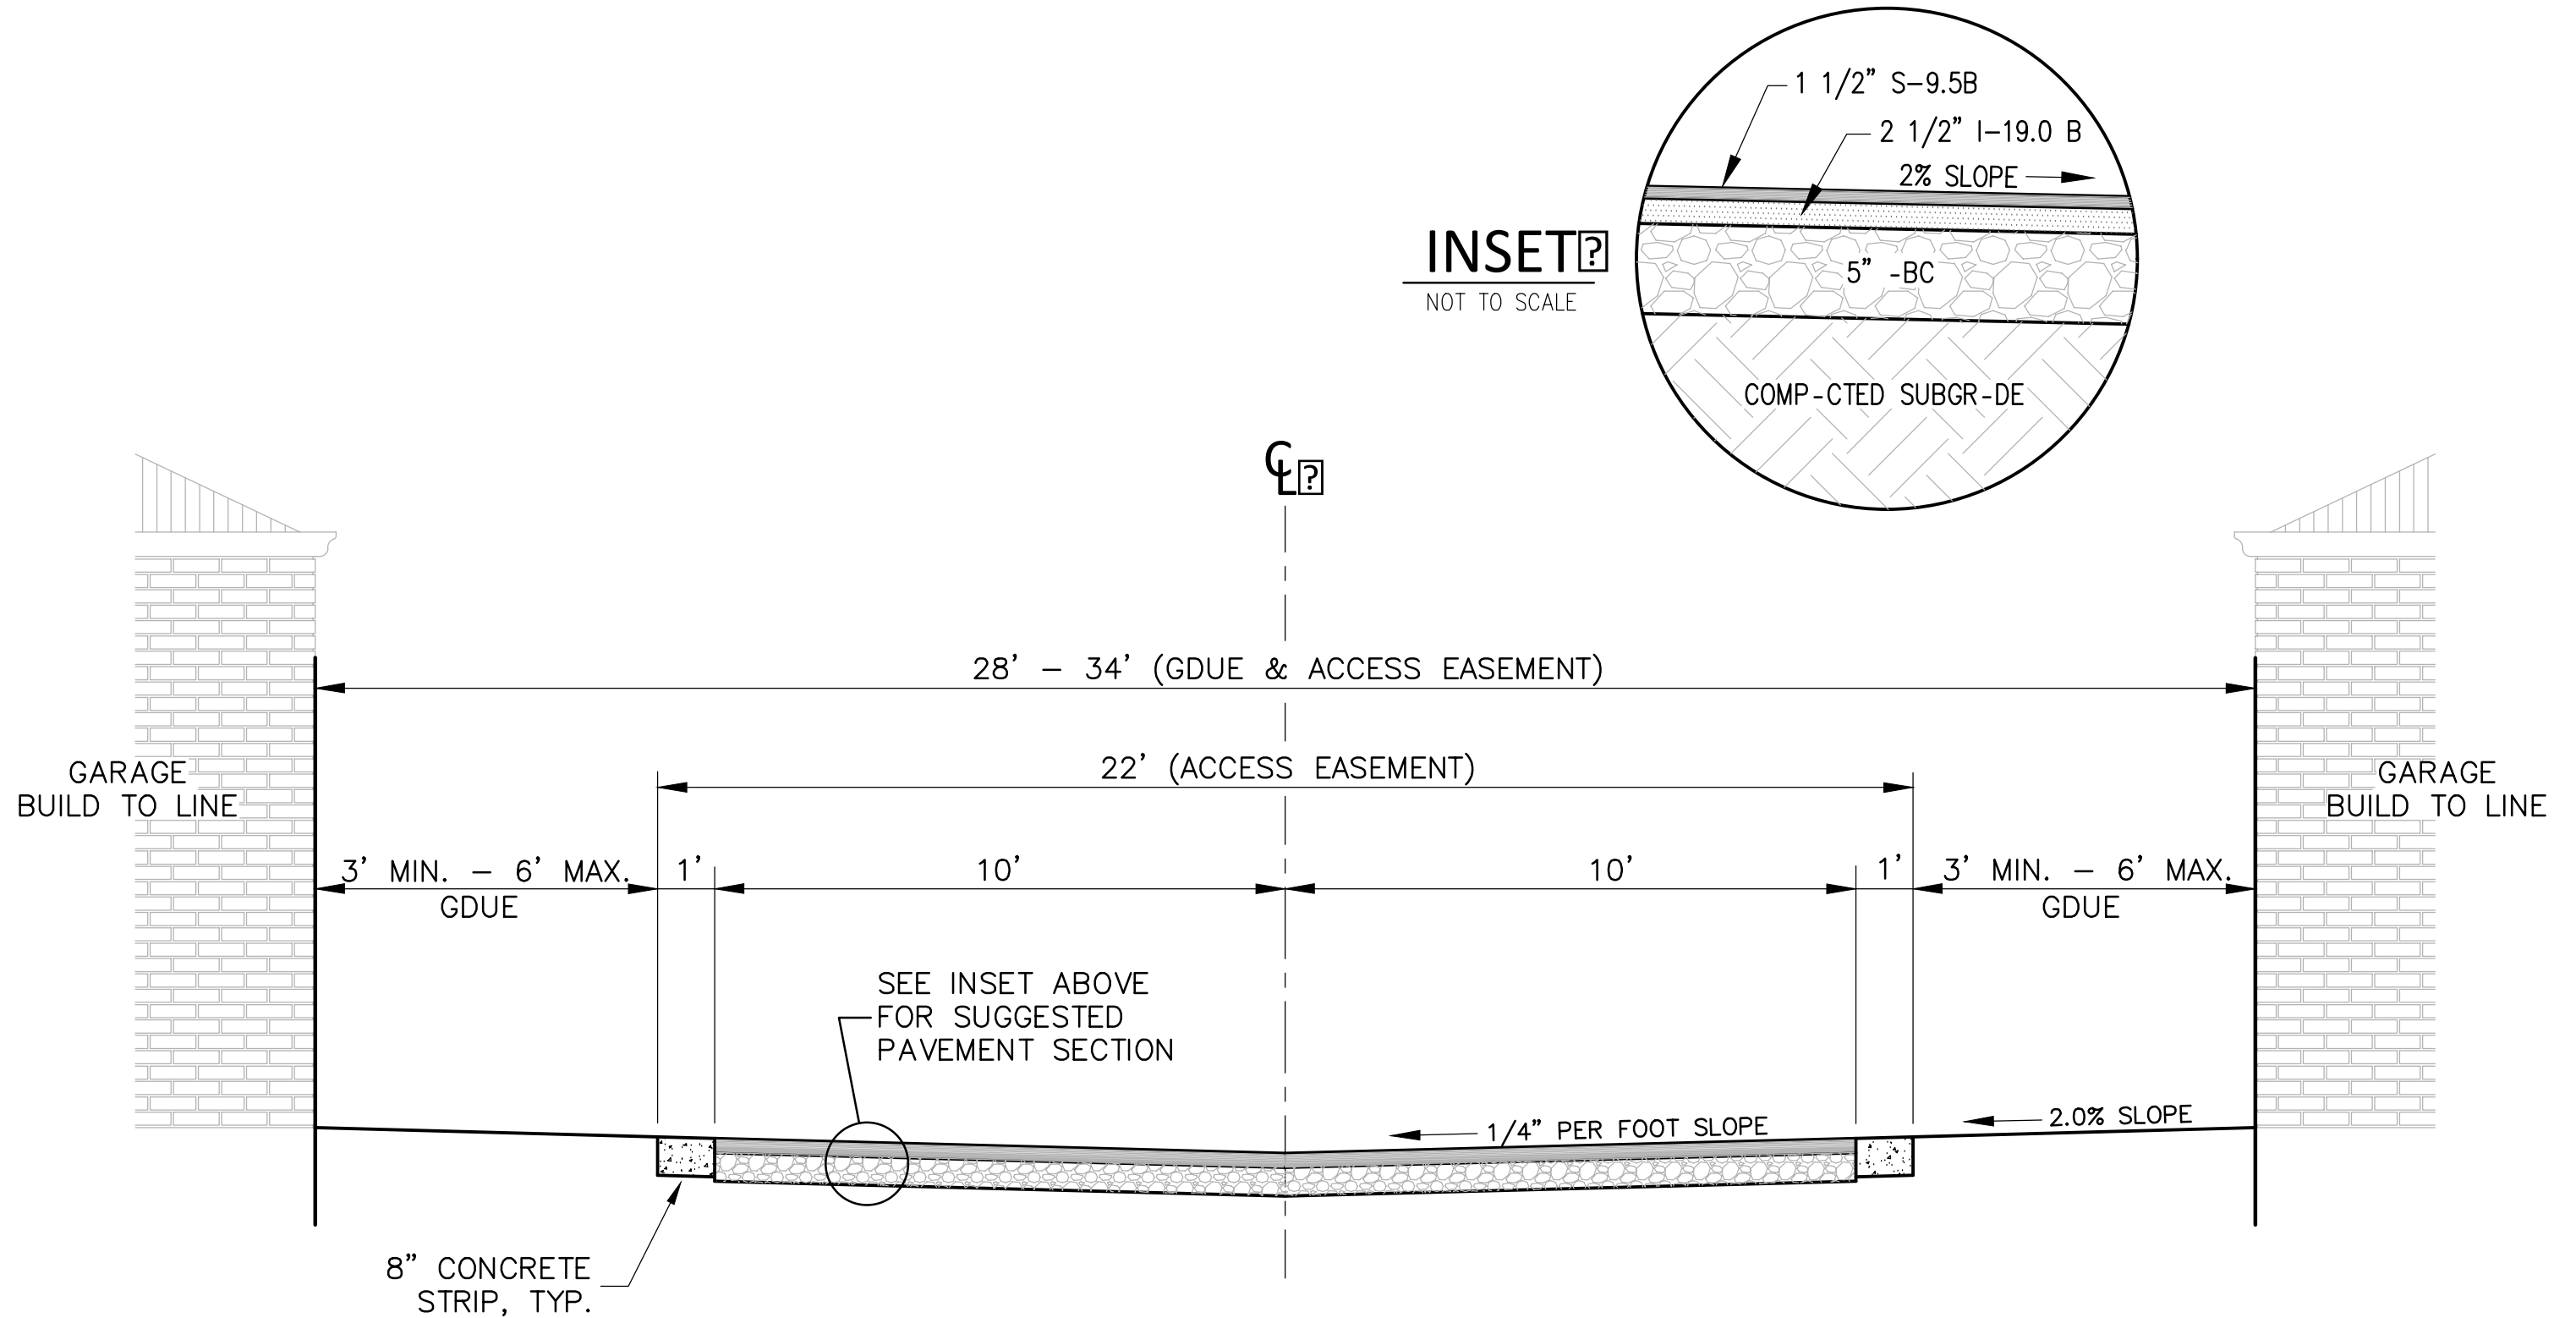

REVISED	DATE: 04/13/21		STANDARD DETAIL - R2D2		OFFICE OF THE CITY ENGINEER GASTONIA, N.C.
	SCALE: NONE		PRIVATE ALLEY - VALLEY SECTION PA-28-22		
	DRAWN BY: MGB, TAJ				
	CHECKED BY: TAJ				
	CITY ENGINEER: GVS				