


USE ROPE MASTIC SEAL UNDER FRAME

SEE CITY OF GASTONIA  
STD. DETAIL 71B-4B

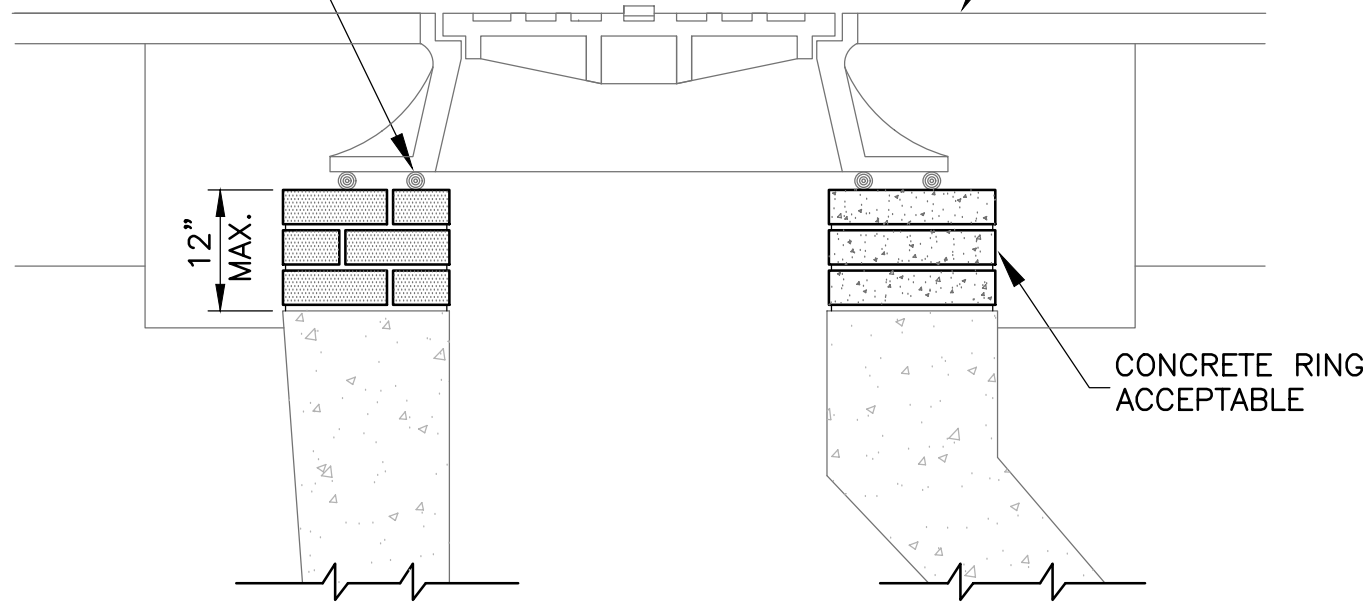

NOTES:

1. FULL MORTAR JOINT BETWEEN COURSES/RINGS.
2. DO NOT PLASTER RISER COURSES/RINGS (BRUSH FINISH ONLY).
3. SEE CITY OF GASTONIA STANDARD SPECIFICATION 8.04

REVISED	F.B.	PG.	DATE: 04/30/21
			SCALE: NTS
			DRAWN BY: MGB
			CHECKED BY: TAJ
			CITY ENGINEER: GVS

**Standard Detail**

**Ring & Cover  
Adjustment Detail**

OFFICE OF THE  
CITY ENGINEER  
GASTONIA, N.C.

FILE NO. **71B-1C**