


EXISTING RESIDENTIAL STREET (BEFORE 2017)

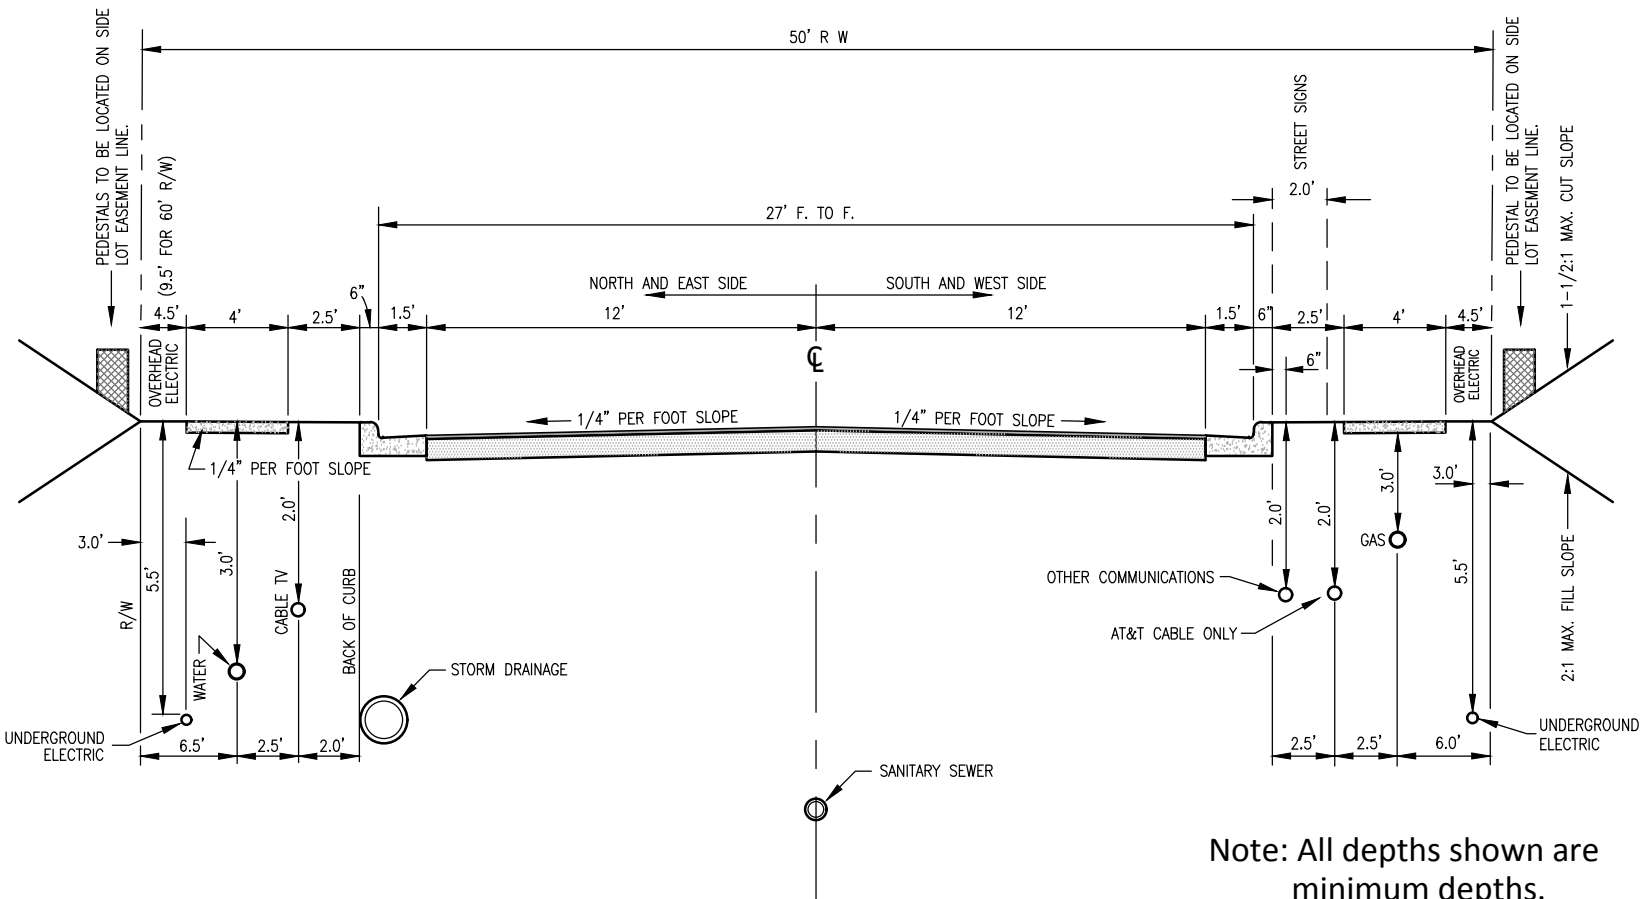

Note: All depths shown are minimum depths.

REVISED	DATE: 04/2/18	<h2 style="margin: 0;">Standard Detail</h2> <h3 style="margin: 0;">Standard Street Cross-Section Showing Utilities Locations</h3>	OFFICE OF THE CITY ENGINEER
	SCALE: NONE		GASTONIA, N.C.
	DRAWN BY: MGB		FILE NO. 71D-5
	CHECKED BY: JB		
	CITY ENGINEER: GVS		