

KEY


I BARRICADE (TYPE II)

▶ CONE

L = MINIMUM LENGTH OF TAPER

S = NUMERICAL VALUE OF SPEED LIMIT OR 85 PERCENTILE SPEED

W = WIDTH OF OFFSET

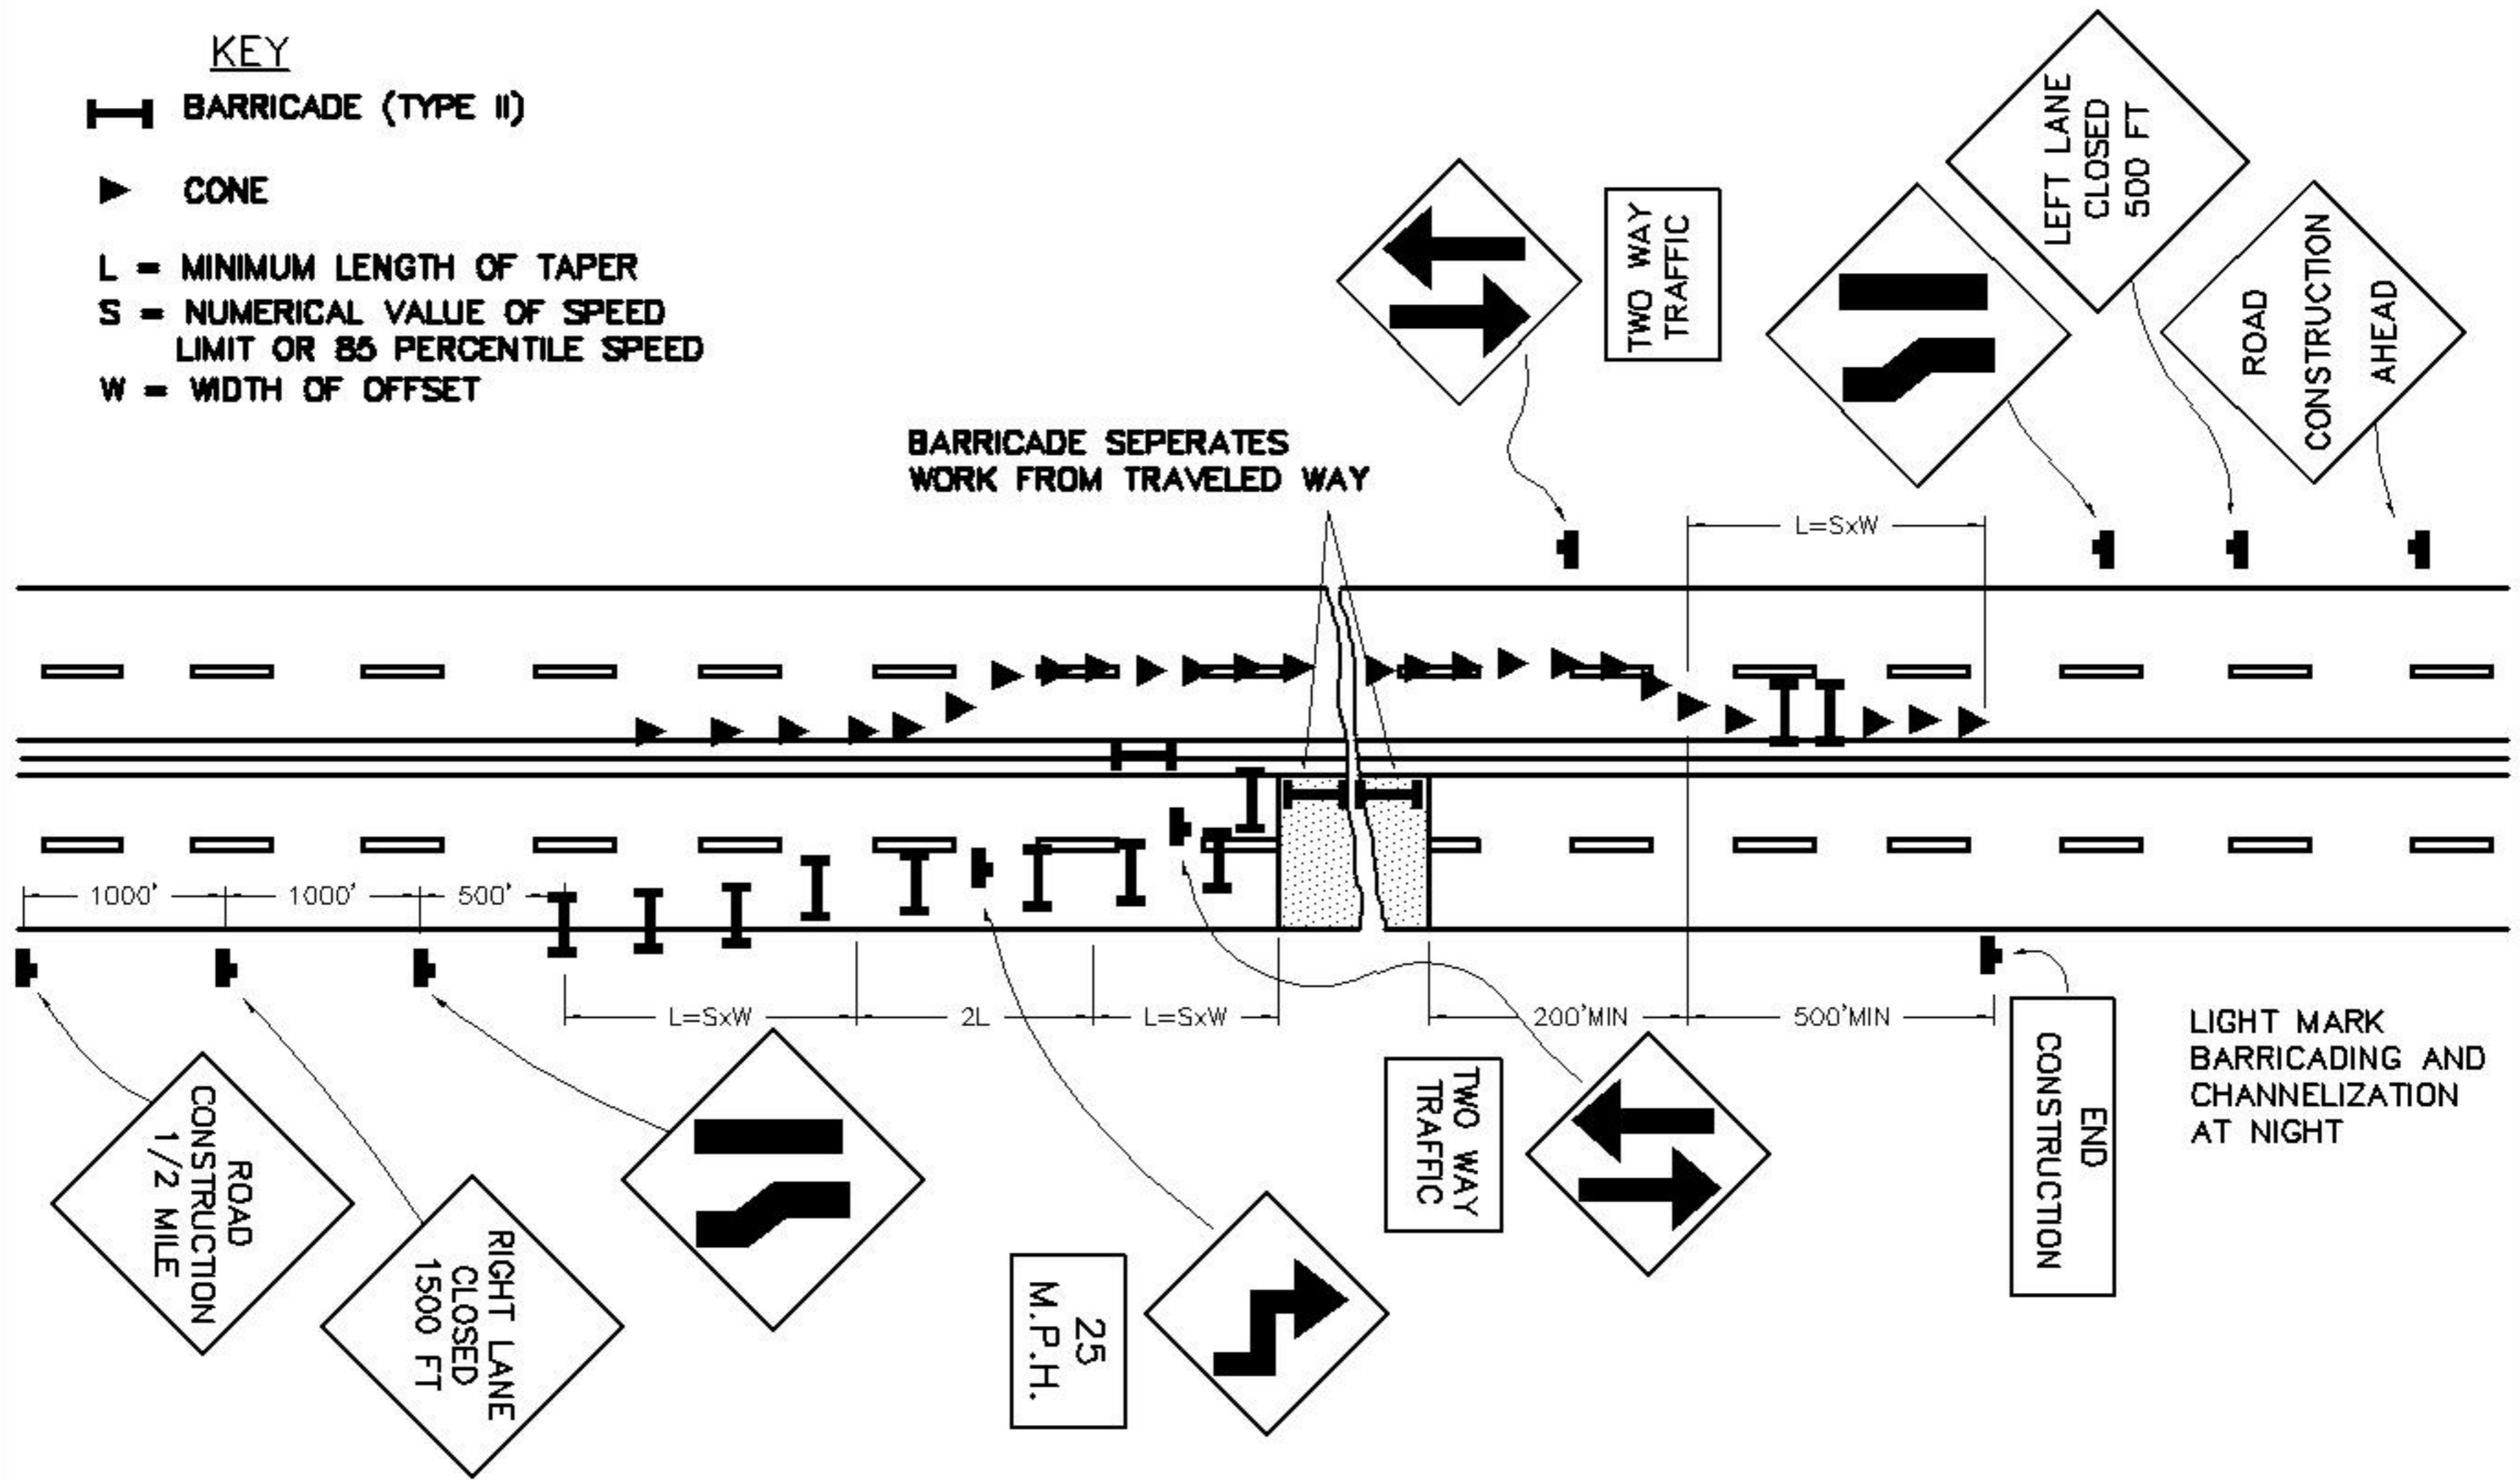

REVISED	F.B.	PG.	DATE: 7-30-85
			SCALE: NONE
			DRAWN BY: R.M.N.
			CHECKED BY: D.K.L.
			CITY ENGINEER: D.E.C.

STANDARD DETAIL
TRAFFIC CONTROL DEVICES ON A 4-LANE ROAD WHERE HALF OF ROADWAY IS CLOSED

OFFICE OF THE
CITY ENGINEER
 GASTONIA, N.C.

FILE NO. **71E-9**