
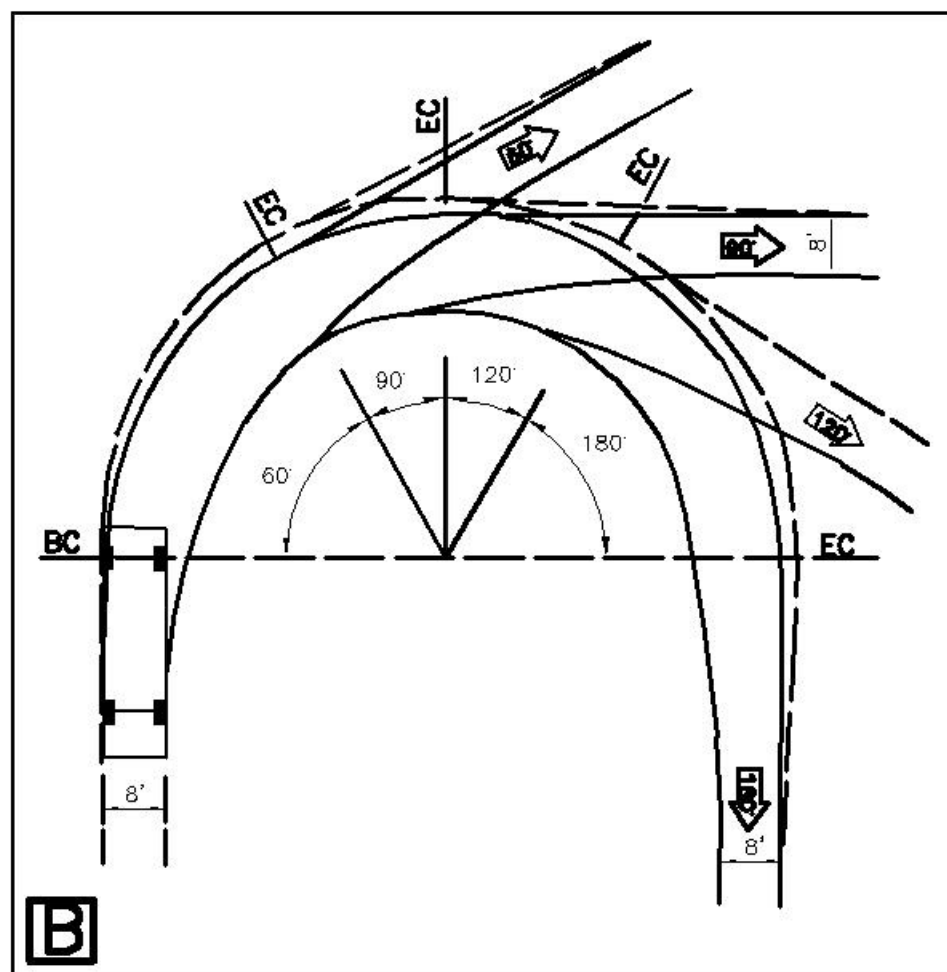


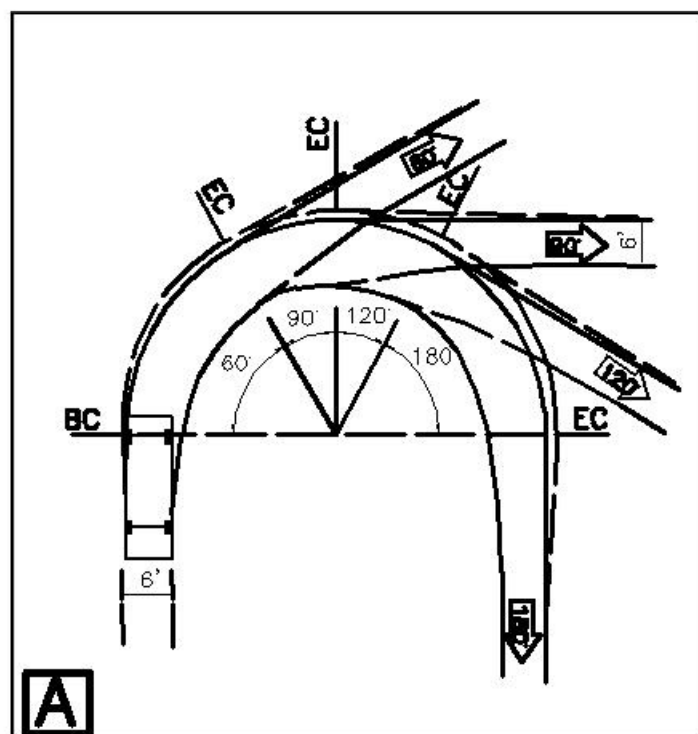

REVISED	F.B.	PG.	DATE: 4-17-74	STANDARD DETAIL MINIMUM TURNING PATH (A) PASSENGER VEHICLE (B) SINGLE-UNIT VEHICLE	OFFICE OF THE CITY ENGINEER GASTONIA, N.C.
			SCALE: 1"=30'		
			DRAWN BY: R.M.N.		FILE NO. 71G-12
			CHECKED BY: R.E.D.		
			CITY ENGINEER: FRW		