


NOTE:
 TABLE ADAPTED FROM "DESIGN APPROACHES FOR STORM WATER
 MANAGEMENT IN URBAN AREAS", H.RODNEY MALCOLM, JR. AND
 VERNON E. NEW OF NORTH CAROLINA STATE UNIVERSITY : MAY,1975

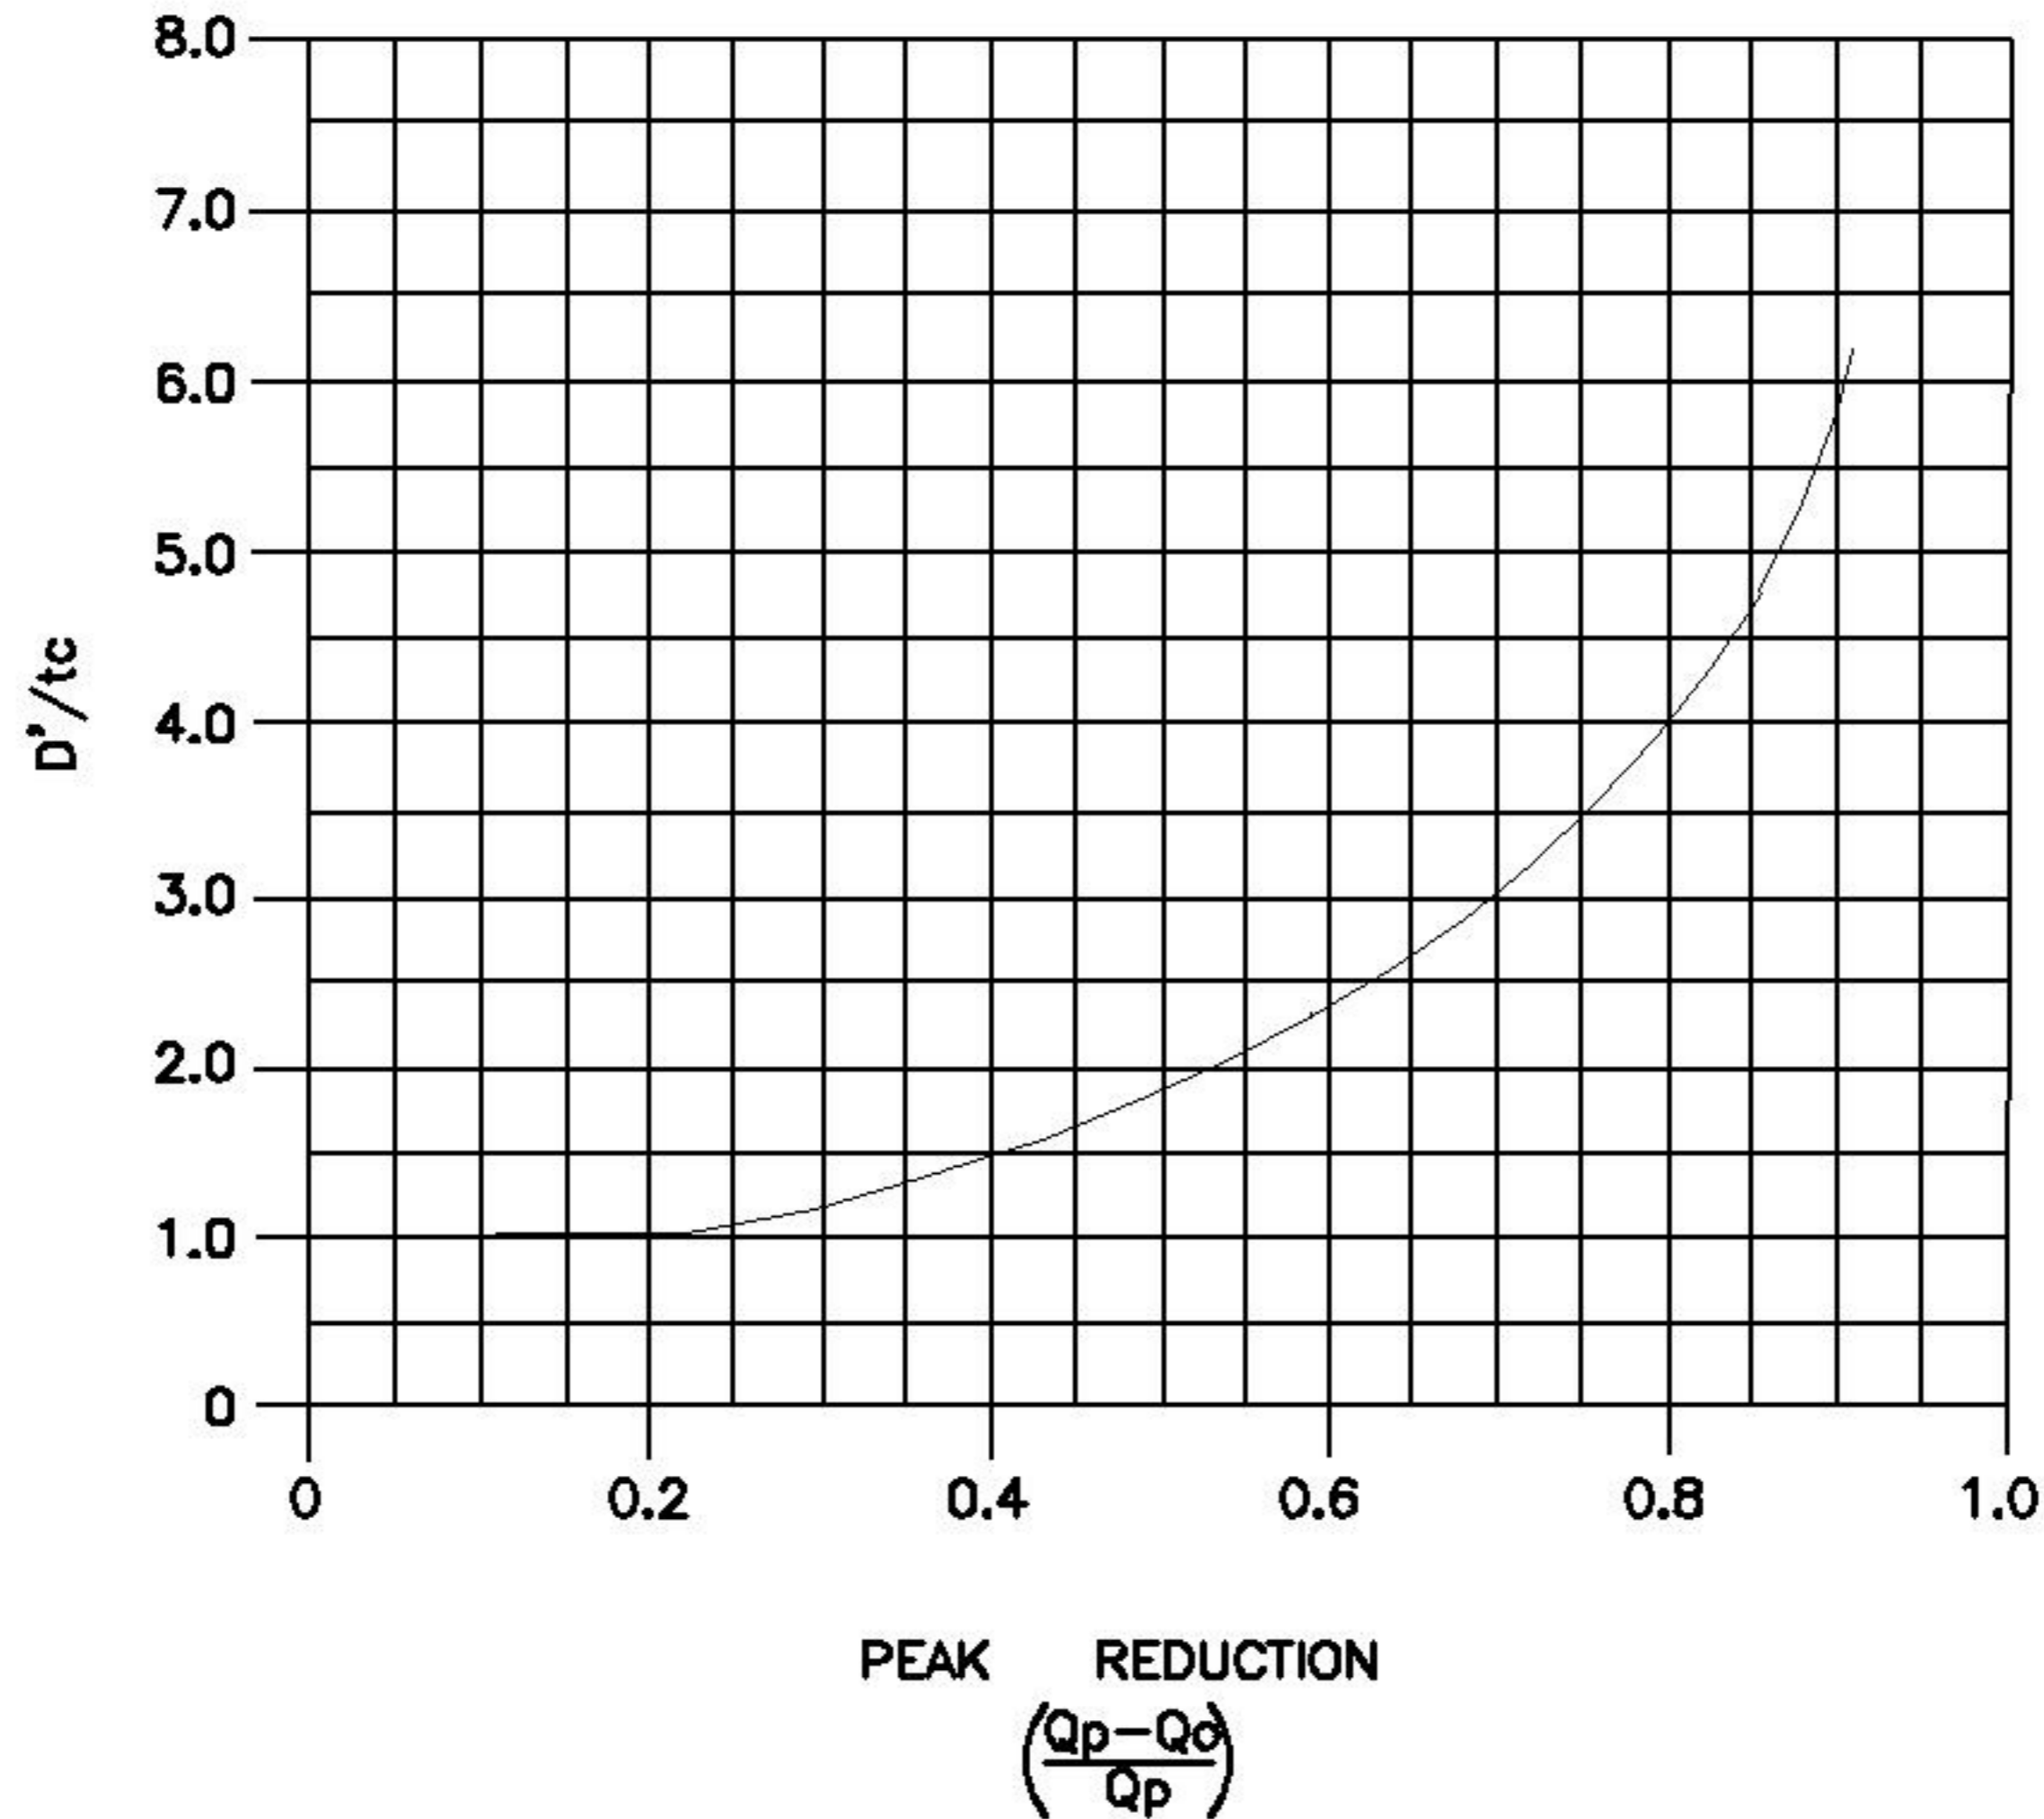

REVISED	F.B.	PG.	DATE: JUNE 5, 1975
			SCALE: NONE
			DRAWN BY: R.M.N.
			CHECKED BY: NBM
			CITY ENGINEER: FRW

STANDARD DETAIL

BASIN SENSITIVITY CHART

OFFICE OF THE
 CITY ENGINEER
 GASTONIA, N.C.

FILE NO. **71G-4A**