


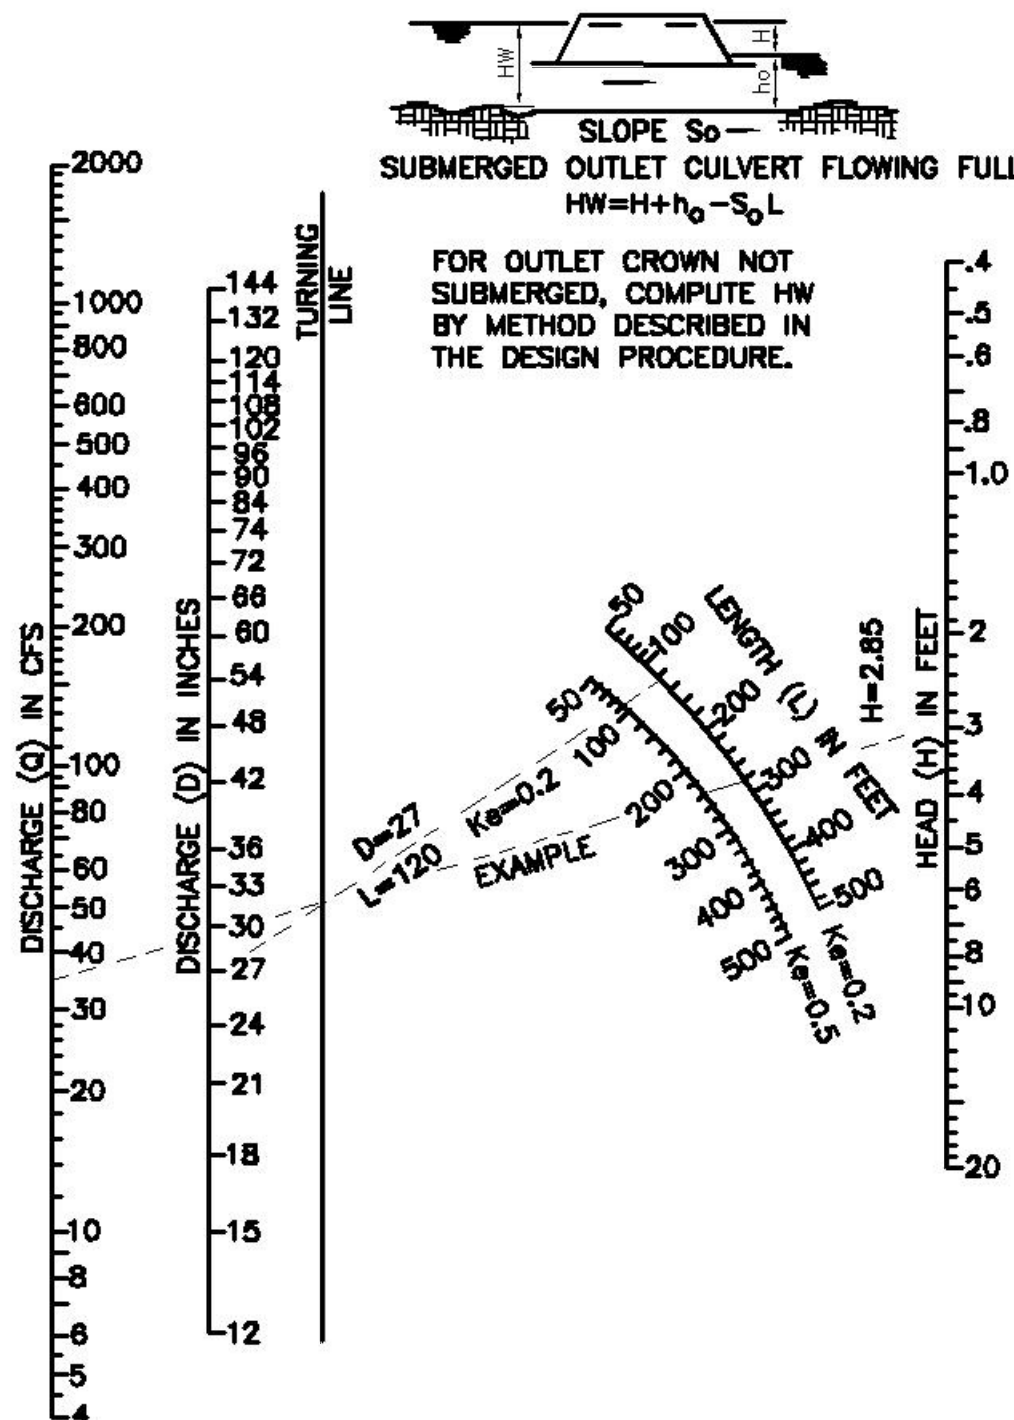

NOTE: TABLE FROM "DESIGN MANUAL
CONCRETE PIPE", AMERICAN CONCRETE
PIPE ASSOCIATION, JULY 1970, P. 211

REVISED	F.B.	PG.	DATE: 4-11-74
5/21/75			SCALE: NONE
			DRAWN BY: R.M.N.
			CHECKED BY: NBM
			CITY ENGINEER: FRW

STANDARD DETAIL

**HEAD FOR CIRCULAR CONCRETE PIPE
CULVERTS FLOWING FULL (OUTLET CONTROL)**

OFFICE OF THE
CITY ENGINEER
GASTONIA, N.C.

FILE
NO.

71G-8