


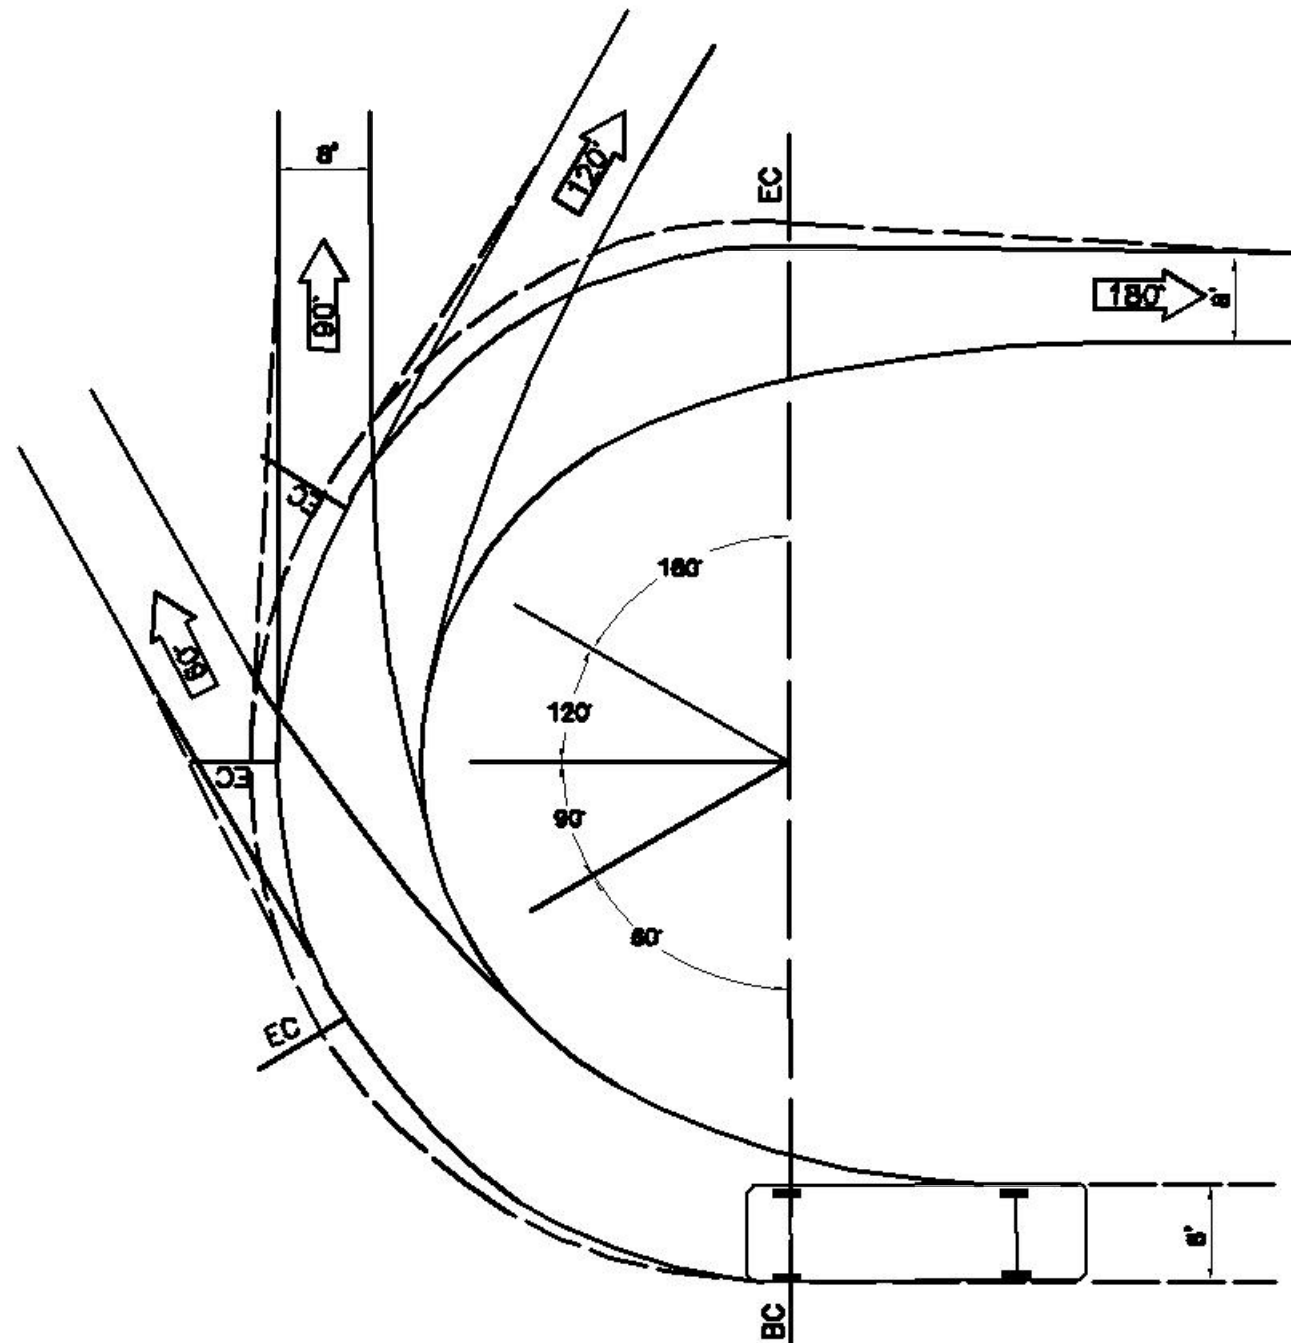

REVISED	F.B.	PG.	DATE: 4-10-74	STANDARD DETAIL SINGLE-UNIT VEHICLE MINIMUM TURNING PATH	OFFICE OF THE CITY ENGINEER GASTONIA, N.C.
			SCALE: 1"=20'		
			DRAWN BY: R.M.N		FILE NO. 71G-9
			CHECKED BY: NBM		
			CITY ENGINEER: FRW		